



Site Name: RC1412 Fairlawn
Site ID: RC1412
Street Address: 3921 Medina Rd.
City, State Zipcode: Fairlawn, OH 44333
Date: 06-24-2025
Revision Number: R-02

BRAND RECOMMENDATION BOOK

TABLE OF CONTENTS

Cover Page	PG. 01
Site Overview	PG. 02
Site Plan	PG. 03
Elevations	PG. 4-5
Code Check	PG. 6-7
Product Description	
01 Ground Sign	PG. 08
02 4'x8' Wall Sign	PG. 09
03 4'x8' Wall Sign	PG. 10
04 1'-2"x2'-3" "Open" Window Sign	PG. 11 Window Sign- less than 20%
05 1'-6"x2' Chicken Fingers Window Sign (OG)	PG. 12 Window Sign- less than 20%
06 One Love Heart (XL) Painted Mural	PG. 13 Artwork - not in sign permit
07 Red Dog on Substrate	PG. 14 Artwork - not in sign permit
08 One Love Channel Letters	PG. 15
09 Standard DT Menu Board	PG. 16 Included in building permit
10 Standard DT Menu Board	PG. 17 Included in building permit
11 Drive-Thru Speaker Post	PG. 18 Included in building permit
12 Drive-Thru Speaker Post	PG. 19 Included in building permit
13 Pre-Sell Board	PG. 20 Included in building permit
14 One Tower	PG. 21 Included in building permit
15 Canopy 10"x3'-6"x23'-4"	PG. 22 Included in building permit
16 Canopy 10"x3'-6"x12'-10"	PG. 23 Included in building permit
17 Canopy 10"x3'-6"x12'-10"	PG. 24 Included in building permit
18 Canopy 10"x3'-6"x5'-0"	PG. 25 Included in building permit
19 Canopy 10"x3'-6"x5'-0"	PG. 26 Included in building permit
20 P6 Lemonade Sign	PG. 27 Interior sign- non permitted
21 Cove Lighting	PG. 28 Included in building permit

BRANDBOOK REVISION LOG


REV #	DATE	DESCRIPTION OF CHANGE	BRANDER
R-01	XX-XX-XX	Added custom monument and lemonade sign. Updated RD and OL letters.	XX
R-02	06-24-25	Removed 2 logos, DT arrow, OL letters. Added new elevations and site plan.	EZ

SITE OVERVIEW



Site ID: RC1412
 Site Name: RC1412 Fairlawn
 Street Address: 3921 Medina Rd.
 City, State Zipcode: Fairlawn, OH 44333
 Creation Date: 5-27-2025
 PM: Perrianna Strickland
 CAM: Jennifer Squires

CODE SUMMARY

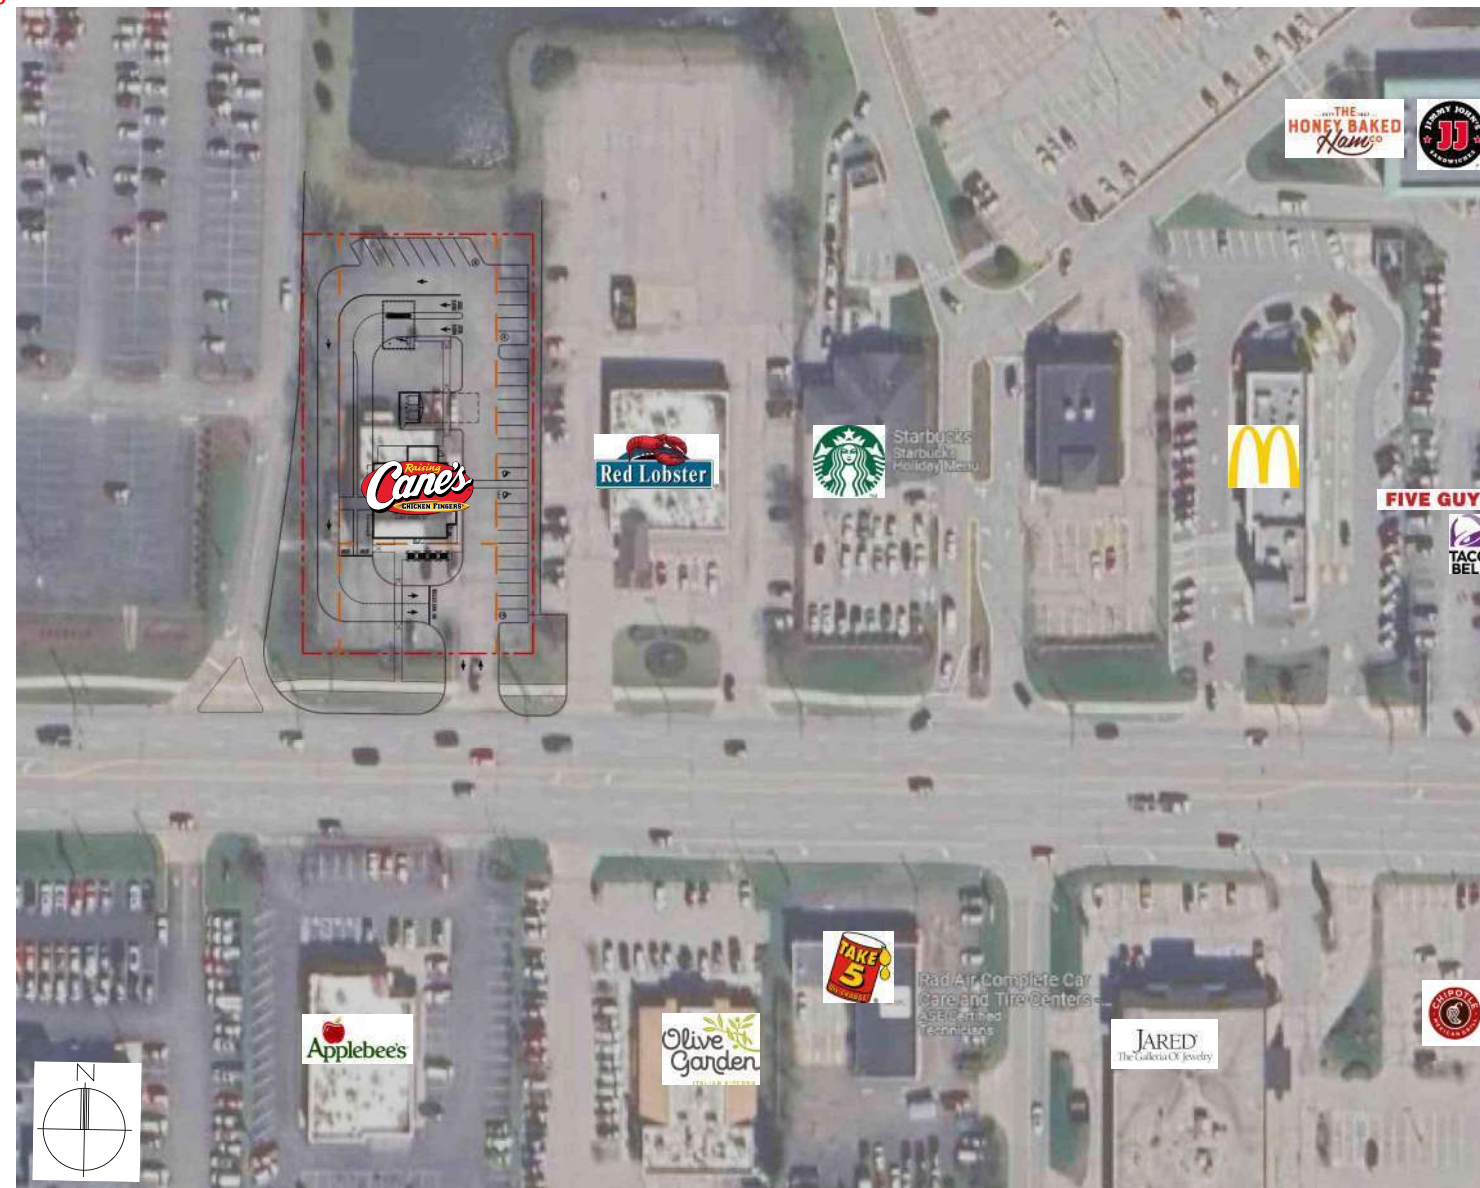Under Review




DOCUMENT NAVIGATION

- 
 CLICKING THIS ICON (LOCATED ON EVERY PAGE NEAR IN THE FOOTER) WILL LINK TO SITE PLAN.
- 
 CLICKING THE NUMBER ICON (LOCATED ON EVERY SIGN LIST) WILL LINK TO THE CUTSHEET PAGE OF THAT SIGN.



21 See Elevations


20 (Interior Not Shown c Site Plan)

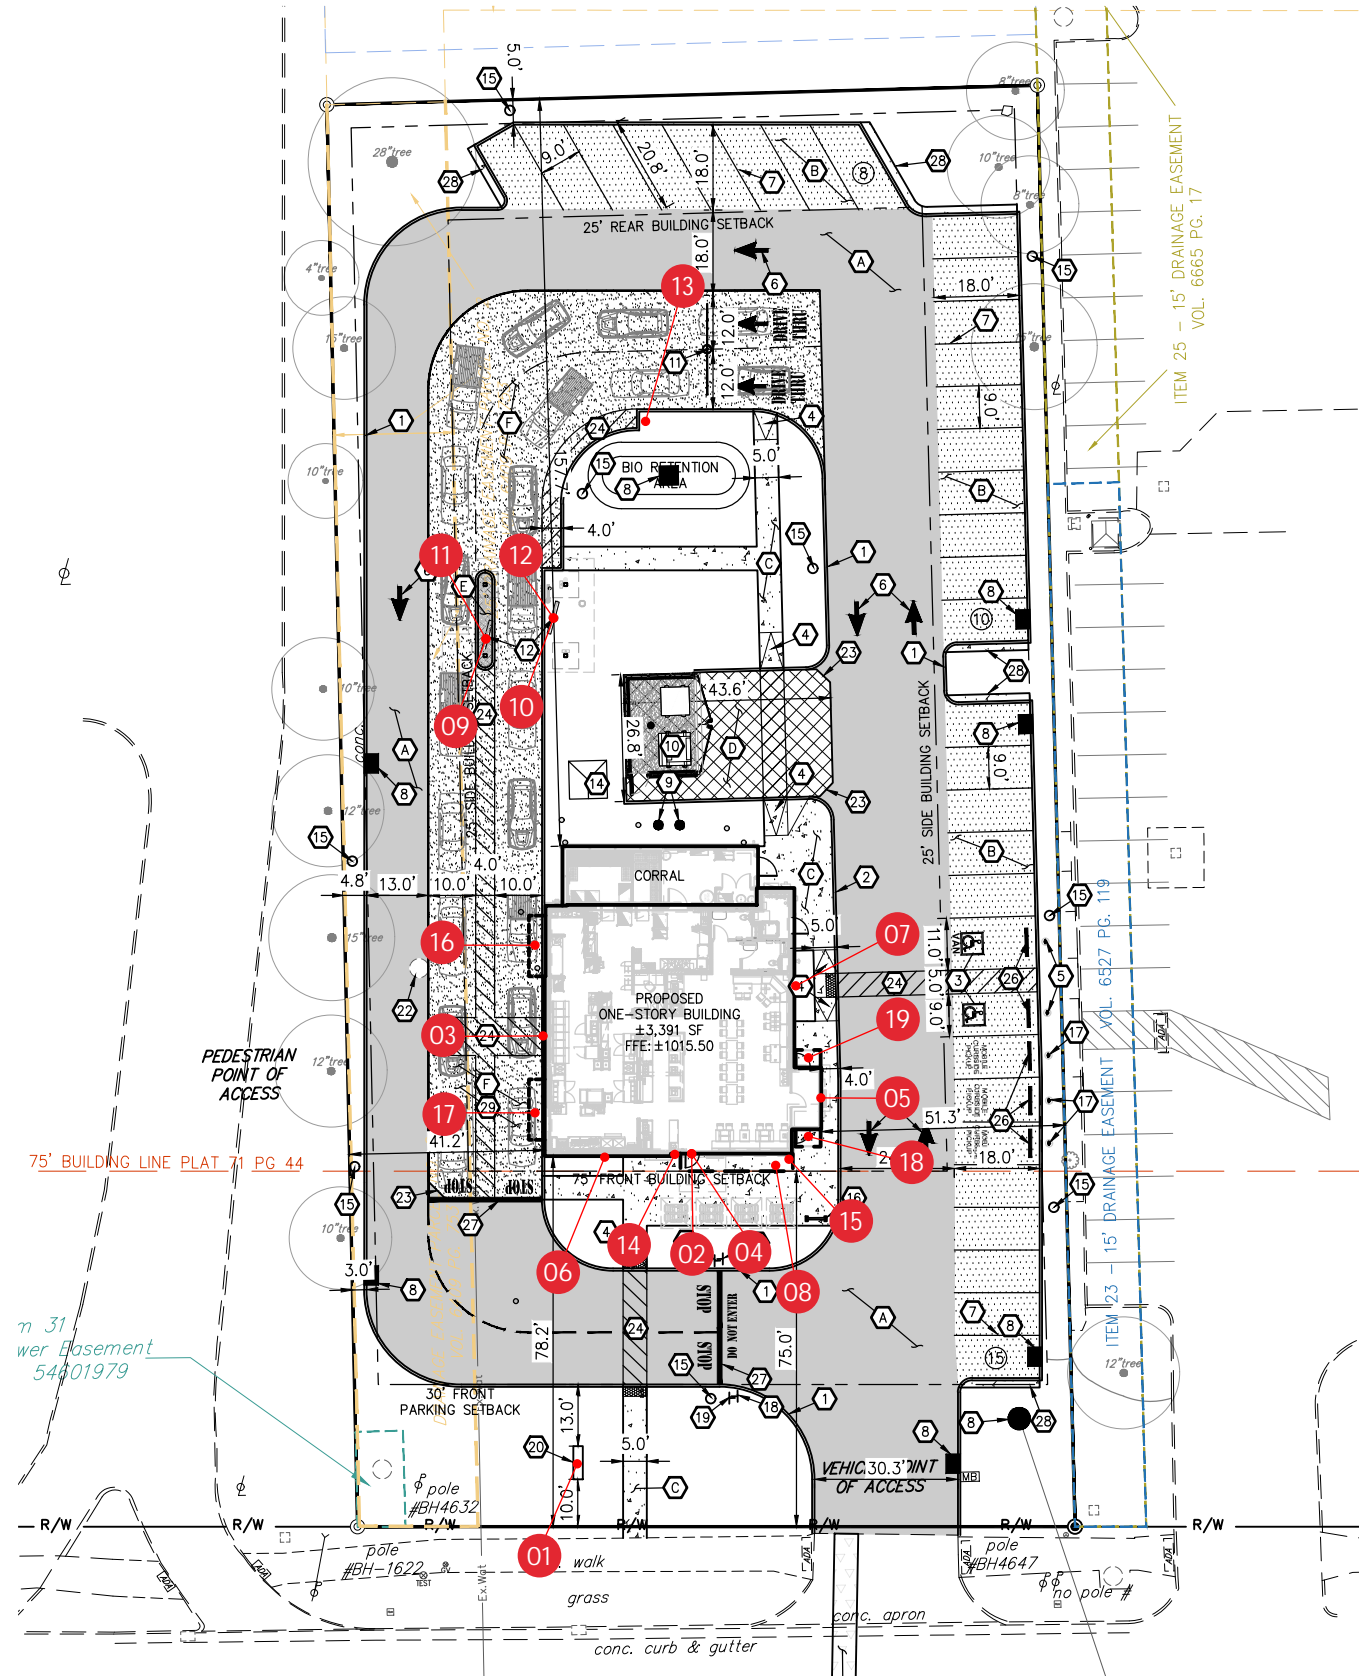


SITE KEY

PART #	DESCRIPTION
01	RAI-GS-TBD Ground Sign TBD
02	RAI-WS-8FT 4'x8' Wall Sign
03	RAI-WS-8FT 4'x8' Wall Sign
04	RAI-NEON-OPEN 1'-2"x2-3" "Open" Window Sign
05	RAI-WN-CF-NEON-OG 1'-6"x2' Chicken Fingers Window Sign (OG)
06	RAI-OL-XL-PMRL One Love Heart (XL) Painted Mural
07	RAI-RD-1 Red Dog on Substrate
08	RAI-OL-CM-20 One Love Channel Letters
09	RAI-RC-DTMB Standard DT Menu Board
10	RAI-RC-DTMB Standard DT Menu Board
11	RAI-DTSP Drive-Thru Speaker Post
12	RAI-DTSP Drive-Thru Speaker Post
13	RAI-DTPS Pre-Sell Board
14	RAI-OT One Tower
15	RAI-CAN01 Canopy 10"x3'-6"x23'-4"
16	RAI-CAN01 Canopy 10"x3'-6"x12'-10"
17	RAI-CAN01 Canopy 10"x3'-6"x12'-10"
18	RAI-CAN01 Canopy 10"x3'-6"x5'-0"
19	RAI-CAN01 Canopy 10"x3'-6"x5'-0"
20	RAI-RC-LS-P6 P6 Lemonade Sign
21	RAI-COV01 Cove Lighting

ELEVATIONS

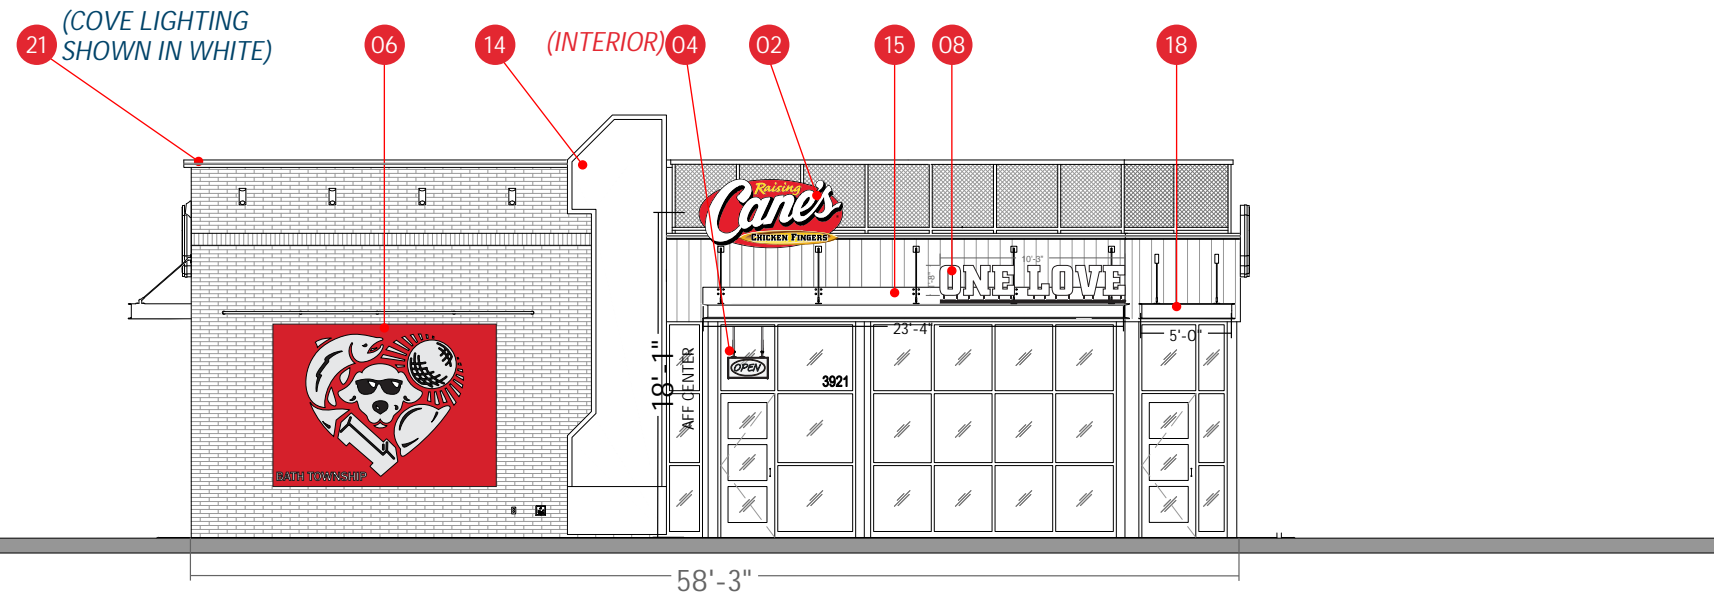

FRONT SOUTH ELEVATION

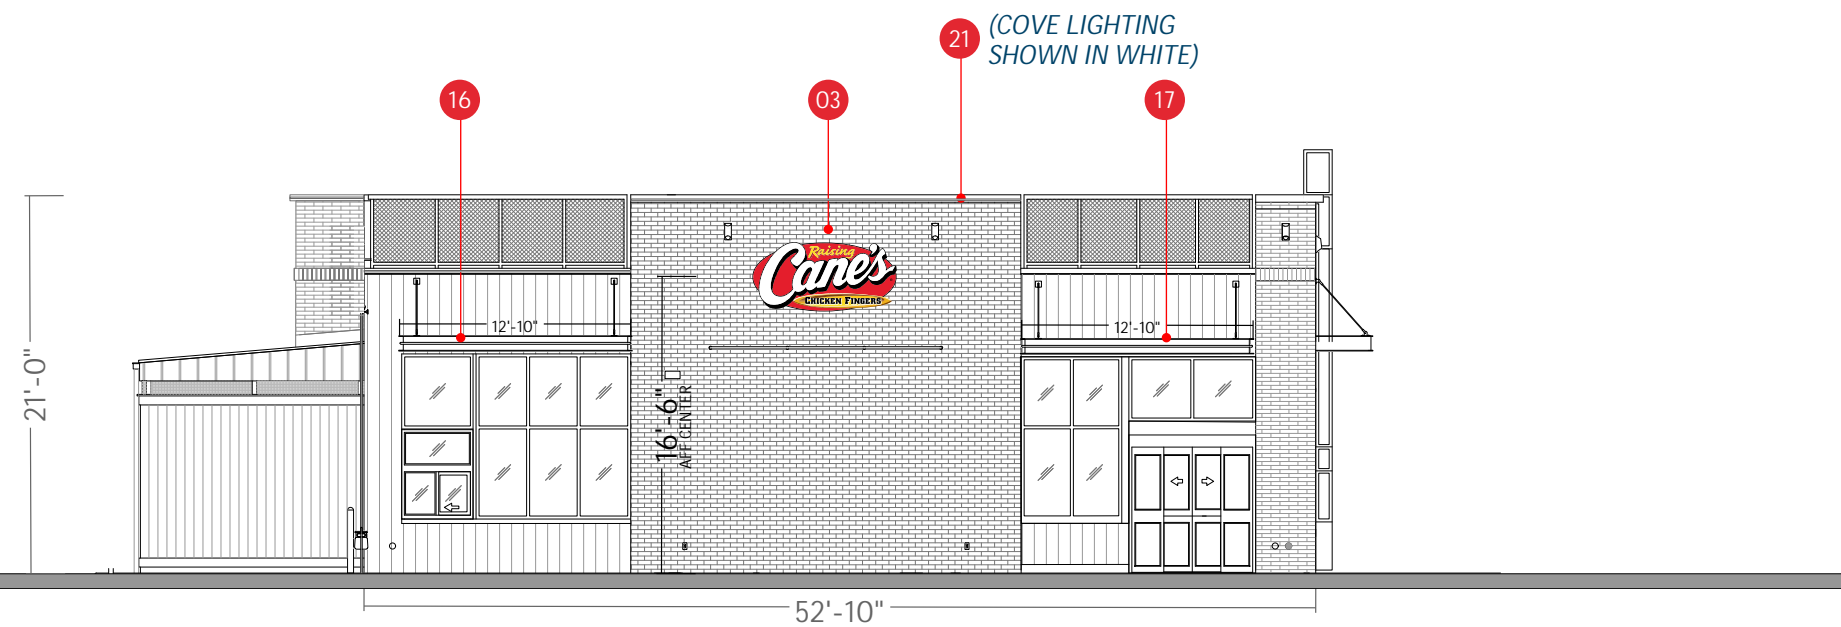

DRIVE THRU WEST ELEVATION

SITE KEY

PART #	DESCRIPTION
01	RAI-GS-TBD Ground Sign TBD
02	RAI-WS-8FT 4'x8' Wall Sign
03	RAI-WS-8FT 4'x8' Wall Sign
04	RAI-NEON-OPEN 1'-2"x2'-3" "Open" Window Sign
05	RAI-WN-CF-NEON-OG 1'-6"x2' Chicken Fingers Window Sign (OG)
06	RAI-OL-XL-PMRL One Love Heart (XL) Painted Mural
07	RAI-RD-1 Red Dog on Substrate
08	RAI-OL-CM-20 One Love Channel Letters
09	RAI-RC-DTMB Standard DT Menu Board
10	RAI-RC-DTMB Standard DT Menu Board
11	RAI-DTSP Drive-Thru Speaker Post
12	RAI-DTSP Drive-Thru Speaker Post
13	RAI-DTPS Pre-Sell Board
14	RAI-OT One Tower
15	RAI-CAN01 Canopy 10"x3'-6"x23'-4"
16	RAI-CAN01 Canopy 10"x3'-6"x12'-10"
17	RAI-CAN01 Canopy 10"x3'-6"x12'-10"
18	RAI-CAN01 Canopy 10"x3'-6"x5'-0"
19	RAI-CAN01 Canopy 10"x3'-6"x5'-0"
20	RAI-RC-LS-P6 P6 Lemonade Sign
21	RAI-COV01 Cove Lighting

Scale: 3/32"=1'


ARTISTIC REPRESENTATION ONLY.




This document is the sole property of AGI, and all design, manufacturing, reproduction, use and sale rights regarding the same are expressly forbidden. It is submitted under a confidential relationship, for a special purpose, and the recipient, by accepting this document assumes custody and agrees that this document will not be copied or reproduced in whole or in part, nor its contents revealed in any manner or to any person except for the purpose for which it was tendered, nor any special features peculiar to this design be incorporated in other projects.



ELEVATIONS

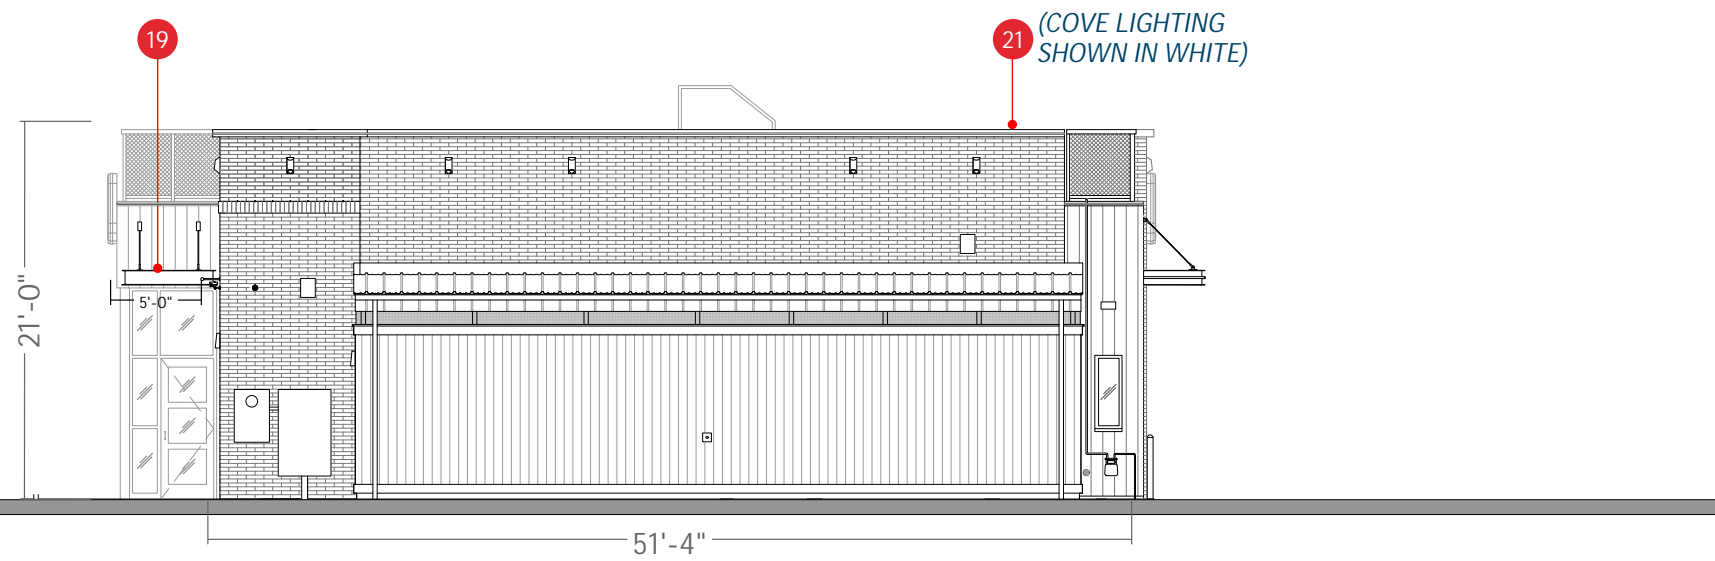

REAR NORTH ELEVATION

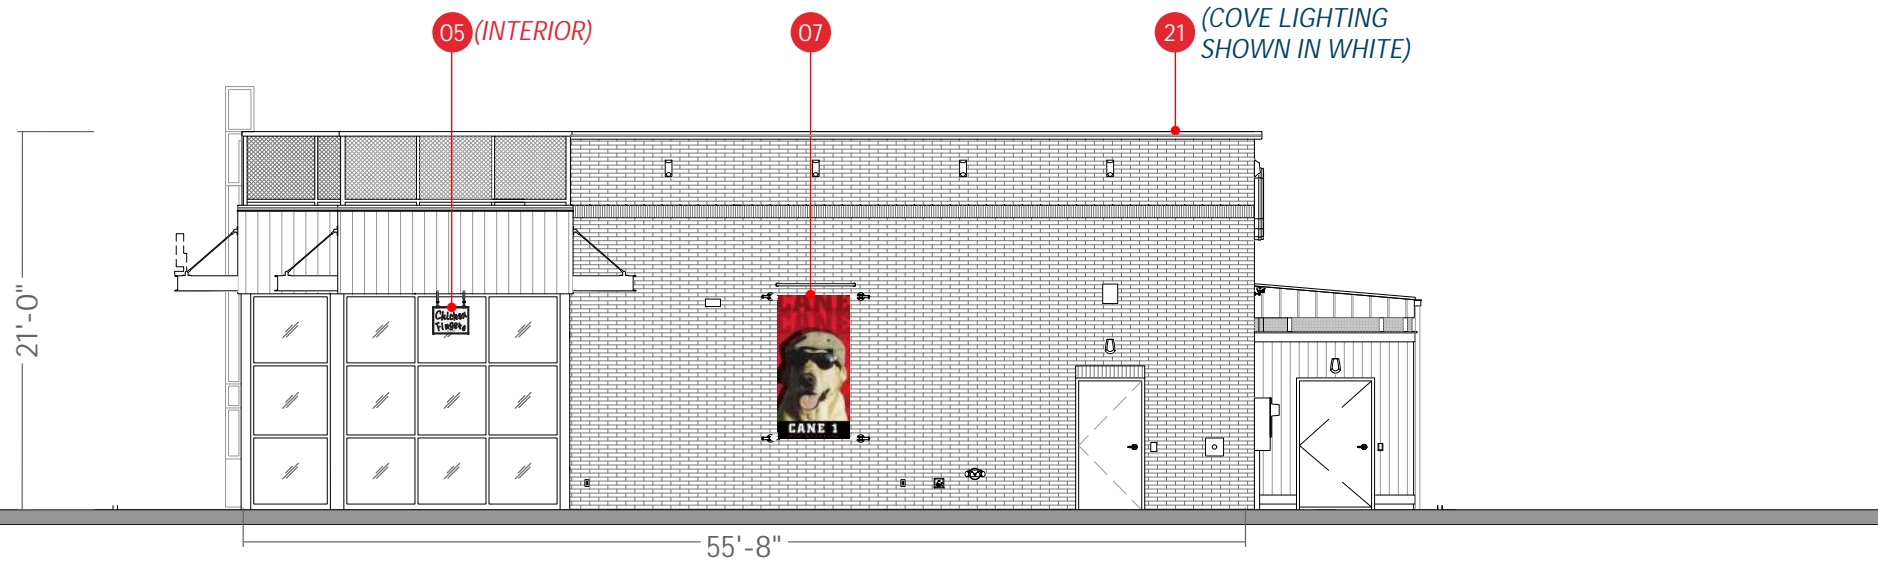

SIDE ENTRY EAST ELEVATION

SITE KEY	
PART #	DESCRIPTION
01	RAI-GS-TBD Ground Sign TBD
02	RAI-WS-8FT 4'x8' Wall Sign
03	RAI-WS-8FT 4'x8' Wall Sign
04	RAI-NEON-OPEN 1'-2"x2-3' "Open" Window Sign
05	RAI-WN-CF-NEON-OG 1'-6"x2' Chicken Fingers Window Sign (OG)
06	RAI-OL-XL-PMRL One Love Heart (XL) Painted Mural
07	RAI-RD-1 Red Dog on Substrate
08	RAI-OL-CM-20 One Love Channel Letters
09	RAI-RC-DTMB Standard DT Menu Board
10	RAI-RC-DTMB Standard DT Menu Board
11	RAI-DTSP Drive-Thru Speaker Post
12	RAI-DTSP Drive-Thru Speaker Post
13	RAI-DTPS Pre-Sell Board
14	RAI-OT One Tower
15	RAI-CAN01 Canopy 10"x3'-6"x23'-4"
16	RAI-CAN01 Canopy 10"x3'-6"x12'-10"
17	RAI-CAN01 Canopy 10"x3'-6"x12'-10"
18	RAI-CAN01 Canopy 10"x3'-6"x5'-0"
19	RAI-CAN01 Canopy 10"x3'-6"x5'-0"
20	RAI-RC-LS-P6 P6 Lemonade Sign
21	RAI-COV01 Cove Lighting

Scale: 3/32"=1'

ARTISTIC REPRESENTATION ONLY.



This document is the sole property of AGI, and all design, manufacturing, reproduction, use and sale rights regarding the same are expressly forbidden. It is submitted under a confidential relationship, for a special purpose, and the recipient, by accepting this document assumes custody and agrees that this document will not be copied or reproduced in whole or in part, nor its contents revealed in any manner or to any person except for the purpose for which it was tendered, nor any special features peculiar to this design be incorporated in other projects.



Date Completed: 03/10/2025 **CODE CHECK FORM** Stand Alone Multi-Tenant

Customer Name: Raising Cane's Parcel #: _____ Zoning: B-2 Commercial Business
 Project Name: RC1412 Fairlawn, OH Re-zoning required/recommended: Yes No
 Address: 3921 Medina Road Jurisdiction: Bath TWP- Summit County
 City: Fairlawn State: OH Zipcode: 44333 Contact Name/Title: _____
 Dev. Name: _____ Within PUD or CUP: Yes No Phone: _____ Date Confirmed: _____
 Master Sign Program (MSP) or Development Criteria: Yes No E-Mail: _____

GROUND SIGNS - PYLON (POLE) & MONUMENT N/A

Are ground signs allowed? Yes No Type allowed: Tenant Pylon/Pole Monument Surrounding lot: N/A
 Number of signs allowed: 1/parcel Minimum frontage to qualify: N/A Distance to adjacent ground sign on same lot: N/A
 Maximum SF allowed: 20sf Minimum setback: 10ft from ROW, 20ft from adjacent lot lines Maximum overall height: 4ft
 Formula for area calculation: 20sf
 Berm allowed? Yes No Wind load: 109mph Visibility Triangle: 30ft
 How height is measured? base of sign at normal grade to top of sign
 Required base covering: N/A Landscaping req's: required: 2X sign sqft
 Illumination/lighting restrictions: internal/external: NTE 50footcandles on sign surface How many faces count toward sign area? 1
 Design restrictions for sign: Monument only
 How sign is measured? Box Geo Shape Other: smallest square, circle, rectangle, triangle or combo of around sign and background
 EMC - Allowed? Yes No Does it have to be static? Yes No Can price be displayed? Yes No
 Animation/color/rate of change restrictions: Only allowed for multitenant buildings

EMC SF restrictions: _____
 Placement or residential restrictions: _____

Notes: Use this section for any formulas, restrictions, or descriptions that do not fit above

WALL SIGNS N/A

Cabinet signs allowed? Yes No Channel letters required? Yes No If yes, list requirements: _____
 Number of signs allowed: 1/wall facing public street SF based on: Street frontage Building frontage % of wall area
 Aggregate building SF allowed: 40sf Maximum projection: 18" Lighting Restrictions: internal/external: NTE 50footcandles on sign surface
 Maximum SF allowed per sign: N/A Formula for area calculation: 1.5sf/1lf of building frontage, max 40sf
 Max. mounting height: N/A Max. letter height: N/A Max. logo height: N/A Max. sign width: N/A
 Can sign project above the roof line? Yes No If yes, how much? _____
 Street frontage required for sign placement on elevation? Yes No How is frontage determined? facing public street
 Is area transferable to another elevation? Yes No How many street frontages count towards allowance? 1 for this lot
 How is sign measured? Box Geo Shape Other: smallest square, circle, rectangle, triangle or combo of around sign and background
 Design/fabrication restrictions: _____

Notes: Wall sign and canopy/awning sign not allowed together on same wall.

DRIVE-THRU/WALK-UP N/A

Freestanding menu boards allowed? Yes No Quantity allowed: 1/lane Size restriction: 35sf Height restriction: 7ft
 Are pre-sell boards allowed? Yes No Size restriction: _____ Height restriction: _____
 Permitted with building Permitted with signage Are SED's required? Yes No
 DT awning/canopy allowed? Yes No How is SF calculated? _____
 Wall mounted menu boards allowed? Yes No Quantity allowed: _____ Size restriction: _____
 Illumination restrictions: _____ How is SF calculated? _____
 Permitted with building Permitted with signage Are SED's required? Yes No

Notes: ** Conditional use permit required for DT use - TWP and county approval required **
 Any additional attachments such as pictures or photographs of food and other items shall be included within the maximum signage area. Internal illumination only

MISCELLANEOUS ITEMS N/A

Awning/canopy letters allowed? Yes No If yes, size restrictions: Wall sign and canopy/awning sign not allowed together on same wall.
 Restrictions on qty/height/projection on roof/canopy: external illumination only. 8ft clearance req'd. can project into ROW
 Address number required? Yes No SF: _____ Illuminated? Yes No Restrictions: _____
 Can commercial flags be attached to building parapet? Yes No
 Interior illuminated window signs (neon) allowed? Yes No If no, are LED signs allowed? Yes No
 Setback from window: _____

Notes: Window signs: 20% of each window surface max. City will not confirm if illuminated is allowed.
 Allowed 1 commercial flag. Must be on flagpole, 40sf max

ARTWORK N/A

Painted commercial mural allowed on walls? Yes No If no, allowed painted on substrate? Yes No
 If no, digital print? Yes No
 Quantity allowed: will count towards sign allowance Count towards signs sq.ft.? Yes No
 Size restrictions: _____
 Graphics without branding/pin-mounted art allowed on walls? Yes No Can it be painted? Yes No
 Quantity allowed: _____ Size restriction: _____ Count towards signs sq.ft.? Yes No
 Permanent banners allowed? Yes No If no, allowed graphic art on substrate? Yes No
 Does copy count in SF? Yes No Quantity allowed: _____ Size restriction: _____
 Does it require a frame? Yes No

Notes: Art and murals subject to review.

ARCHITECTURAL ELEMENTS N/A

Shielded LED lighting allowed around the building parapet/roof? Yes No Restrictions: _____
 What architectural elements also required sign permits? none

Notes: Allowed with Appearance Review Commission approval.



DIRECTIONALS/REGULATORY N/A

Are directionals allowed? Yes No Are permits required? Yes No Number of signs allowed: 1/drive or internal intersection
 Maximum SF allowed: 4sf, logo NTE 2sf Maximum overall height: 3ft
 Directionals count towards allowed SF: Yes No Are interior lot directionals restricted? Yes No
 Name/logos allowed? Yes No Lighting restrictions: internal/external: NTE 50footcandles on sign surface

Notes: allowed near driveway entrance to a street and at intersections of internal drives. 5 ft from all lot lines, cannot be setback more than 25ft from drive or internal intersection

TEMPORARY SIGNS N/A

	Setback:	SF:	Height:	Permit Required?	Time allowed:
Banner:	<input type="checkbox"/> Yes <input checked="" type="checkbox"/> No			<input type="checkbox"/>	
Hiring banner:	<input type="checkbox"/> Yes <input checked="" type="checkbox"/> No			<input type="checkbox"/>	
Construction banner:	<input checked="" type="checkbox"/> Yes <input type="checkbox"/> No	<u>25ft from all street ROW</u>	<u>20sf</u>	<input checked="" type="checkbox"/>	<u>remove 30 days after construction complete</u>
Construction fence wrap:	<input type="checkbox"/> Yes <input checked="" type="checkbox"/> No			<input type="checkbox"/>	
Feather sign:	<input type="checkbox"/> Yes <input checked="" type="checkbox"/> No			<input type="checkbox"/>	
Inflatable:	<input type="checkbox"/> Yes <input checked="" type="checkbox"/> No			<input type="checkbox"/>	
Vehicle:	<input checked="" type="checkbox"/> Yes <input type="checkbox"/> No			<input type="checkbox"/>	<u>must be used for business purposes</u>
Flag (non-commercial):	<input checked="" type="checkbox"/> Yes <input type="checkbox"/> No			<input type="checkbox"/>	
Ground yard sign (commercial):	<input checked="" type="checkbox"/> Yes <input type="checkbox"/> No	<u>see below</u>	<u>4ft</u>	<input checked="" type="checkbox"/>	
String lights:	<input type="checkbox"/> Yes <input checked="" type="checkbox"/> No	<u>Restrictions:</u>		<input type="checkbox"/>	

Notes: ARC approval not required for temp signage. Non illuminated only. 10ft setback from edge of street pavement or ROW- greater of 2 Temp Special Events: 16sf, 4ft OAH. 14 consecutive days, 2/yr. 30 days in between. 25ft setback from all ROW.no permit required but \$50 deposit required. A reame or ground sign only

VARIANCE PROCEDURES N/A

Are variances allowed? Yes No Likelihood of variance being approved: poor % approved: _____ # approved last year: _____
 Variance can be applied for by: Mail Authorized Agent Business Contractors
 Signature required on application: Owner Agent Lawyer
 Must attend variance hearing: Owner Agent Lawyer
 Documents required: Siteplan Elevations Sign details Sealed engineering Professional seals
 Quantity required: 1 1 1
 Color B/W Document size: N/A
 Length of time to secure variance: 1-2 months Cost of variance: \$350
 Can variances be granted during the siteplan approval process? Yes No
 If yes, what board & is it different from the standard variance process? if variance is required for sign and signs are to be approved with site plan approval, variance must be obtained first
 Important dates: https://cms9files.revize.com/bathtwpoh/zoning/Meeting%20Calendar/2025%20boards%20meeting%20schedule.pdf

Notes: Apply online: https://bathtownship.portal.iworq.net/portalhome/bathtownship

PERMIT REQUIREMENTS N/A

Items required before signage permit submittal: Building permit submitted Building permit approved
 Certificate of occupancy application Other: _____

May permits be issued before building permit, certificate of occupancy, or other items are issued? Yes No
 If no, what is required at time of sign permit application?

Permit reference number Permit copy Other: _____
 Permits can be applied for by: Mail Authorized agent In person Online Review board: Yes No
 License required: Business Contractors Contact: Summit County Division of Bldg Standards
 Signature required on application: Owner Agent Designer Phone number: 330-630-7280

Documents required (sign): Siteplan Elevations Sign details Sealed engineering Professional seals
 Number of documents copies: 1 1 1 wall & all footings

Documents required (banner): Siteplan Banner details Number of document copies (banner)? 1
 Document size: not specified In color Cost of permit (sign): \$50/sign Cost of permit (banner): \$25, \$50 deposit required
 Length of time to secure permit: 45 days-ARC approval takes 1 month, building: at least 1 month Other permit costs/fees: building: based on cost
 When does the time frame permitted start (banner)? Time of permit approval Time banner is placed Other _____

Current IBC used by municipality: 2024 OH Building Code- based on 2021 IBC Any code to reference: Building code Electrical code Energy code
 If electrical permit is required for ONLY the hook up of the sign, is a licensed electrician required to come in person? Yes No
 Energy efficiency requirements or incentive: N/A

Are permits required to be obtained in person? If not, what is the process: online: https://bathtownship.portal.iworq.net/portalhome/bathtownship
 How long are permits good for? Zoning: 12 months

Notes: Bath TWP Appearance Review Committee reviews all permanent sign applications prior to Zoning Inspector and may make recommendation as part of site plan review - see application and checklist for full plan requirements. Meeting and application deadline calendar sent with code check.
Signage can be approved by ARC during site plan approval as part of site plan application. Building Permits required from Summit County. Apply online: https://cityworks.summitoh.net/PublicAccess/template/login.aspx LOA required

LINKS

- Link to code: <https://cms9files.revize.com/bathtwpoh/zoning/Bath%20Township%20Zoning%20Resolution%20Amended%20September%202023.pdf>
- Link to code definitions: <https://cms9files.revize.com/bathtwpoh/zoning/Bath%20Township%20Zoning%20Resolution%20Amended%20September%202023.pdf>
- Link to zoning map: <https://cms9files.revize.com/bathtwpoh/zoning/Zoning%20Map%202024.pdf>
- Link to municipal department webpage: https://www.bathtownship.org/government/departments_and_divisions/zoning_department/index.php
- Link to variance process: <https://cms9files.revize.com/bathtwpoh/zoning/Zoning%20Boards%20Bylaws%20090321.pdf>



SEE AGI MANUFACTURING DRAWINGS FOR SITE SPECIFIC DETAILS

DESCRIPTION


Custom Monument

SPECIFICATIONS

SIGN H: 2'-8"
 SIGN W: 6'-0"
 OAH: 4'-0"
 OAW: 6'-8"
 SIGN SF: 16.02
 TOTAL SF:
 ILLUMINATION: Internal
 AMPS:

SITE SPECIFIC NOTES

Sign design is conceptual pending Cane's Design and property owner approvals, final engineering and permitting in accordance with local jurisdiction. Foundation and concrete pad scope to be determined.

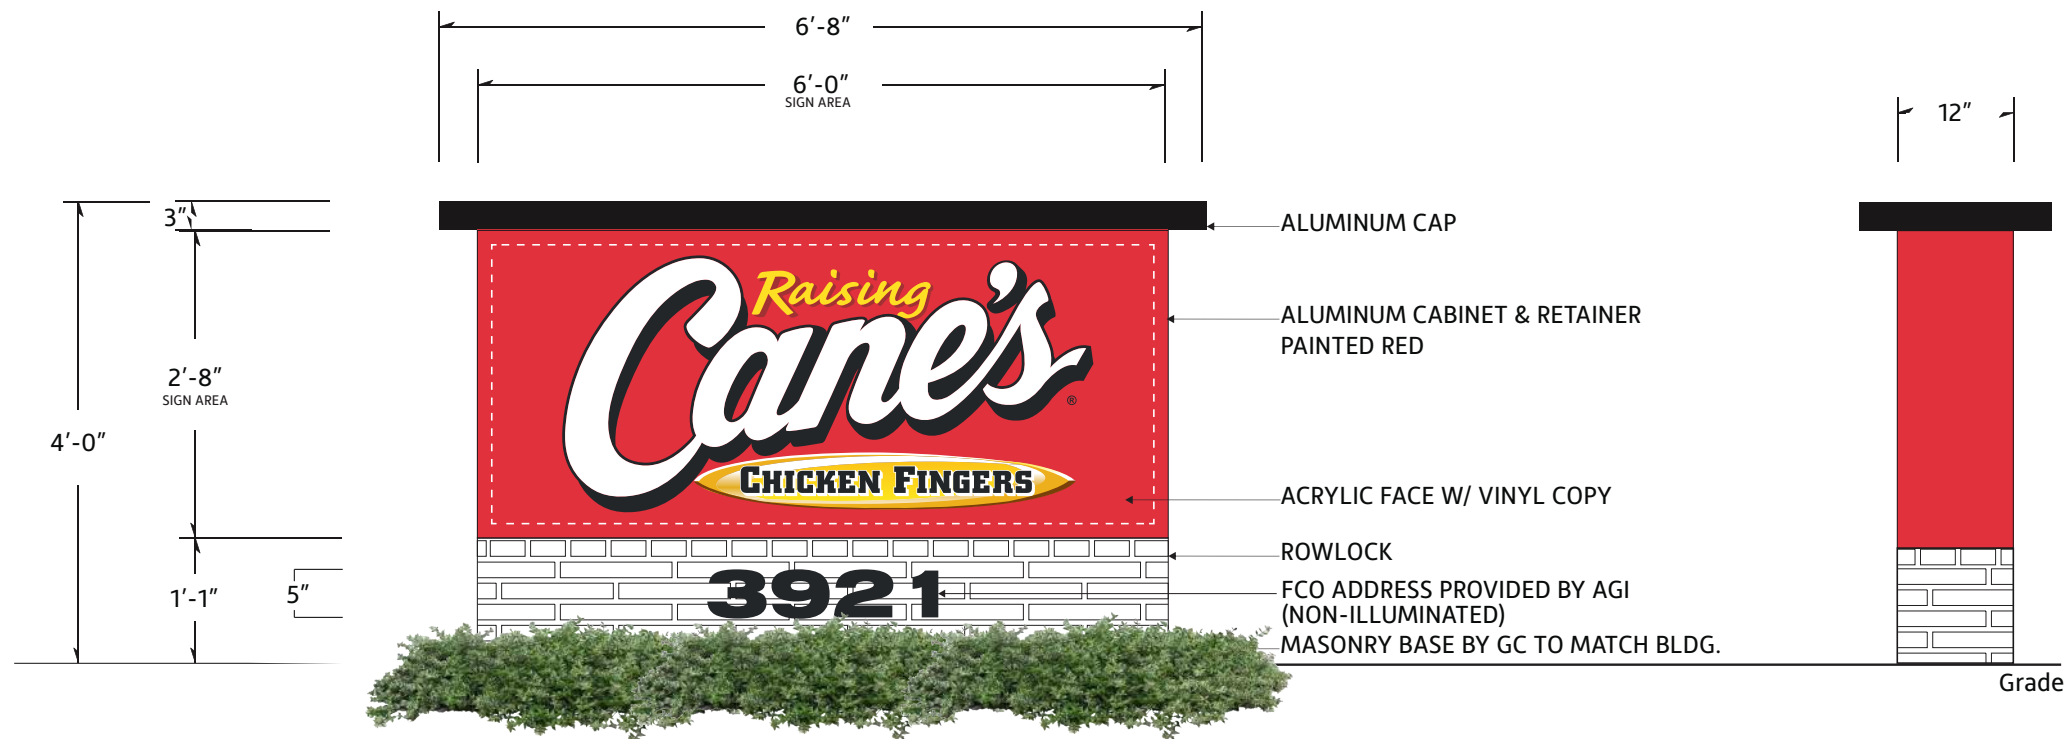

FOUNDATION AND CONCRETE PAD SCOPE TO BE DETERMINED

COLOR SCHEDULE	
PAINT COLORS	VINYL COLORS
MAP / 27386	3M / OPAQUE / #7725-10 / 'WHITE'
PANTONE / #109C / 'YELLOW'	3M / OPAQUE / #680-10 / 'WHITE' / REFLECTIVE
MAP / 2075	3M / TRANS. / #3630-015 / 'YELLOW'
MAP / 'BLACK'	3M / TRANS. / #3630-53 / 'CARDINAL RED'
MAP / 'BLACK' / FINISH MATTE	3M / TRANS. / #3630-73 / 'RED'
MAP / 'BLACK' / FINISH SATIN	3M / OPAQUE / 'BLACK'



02 RAI-WS-8FT

4'x8' Wall Sign

SEE AGI MANUFACTURING DRAWINGS FOR SITE SPECIFIC DETAILS


DESCRIPTION

**Internally Illuminated Single-Face Wall Sign
With Thermoformed Polycarbonate Face With
Applied Vinyl Graphics**

SPECIFICATIONS

SIGN H: 3'-10 1/8"
SIGN W: 8'-0"
OAH:
OAW:
SIGN SF: 25.47
TOTAL SF:
ILLUMINATION: Internal
AMPS: 1.8 @ 120 Volts Connected Load

SITE SPECIFIC NOTES

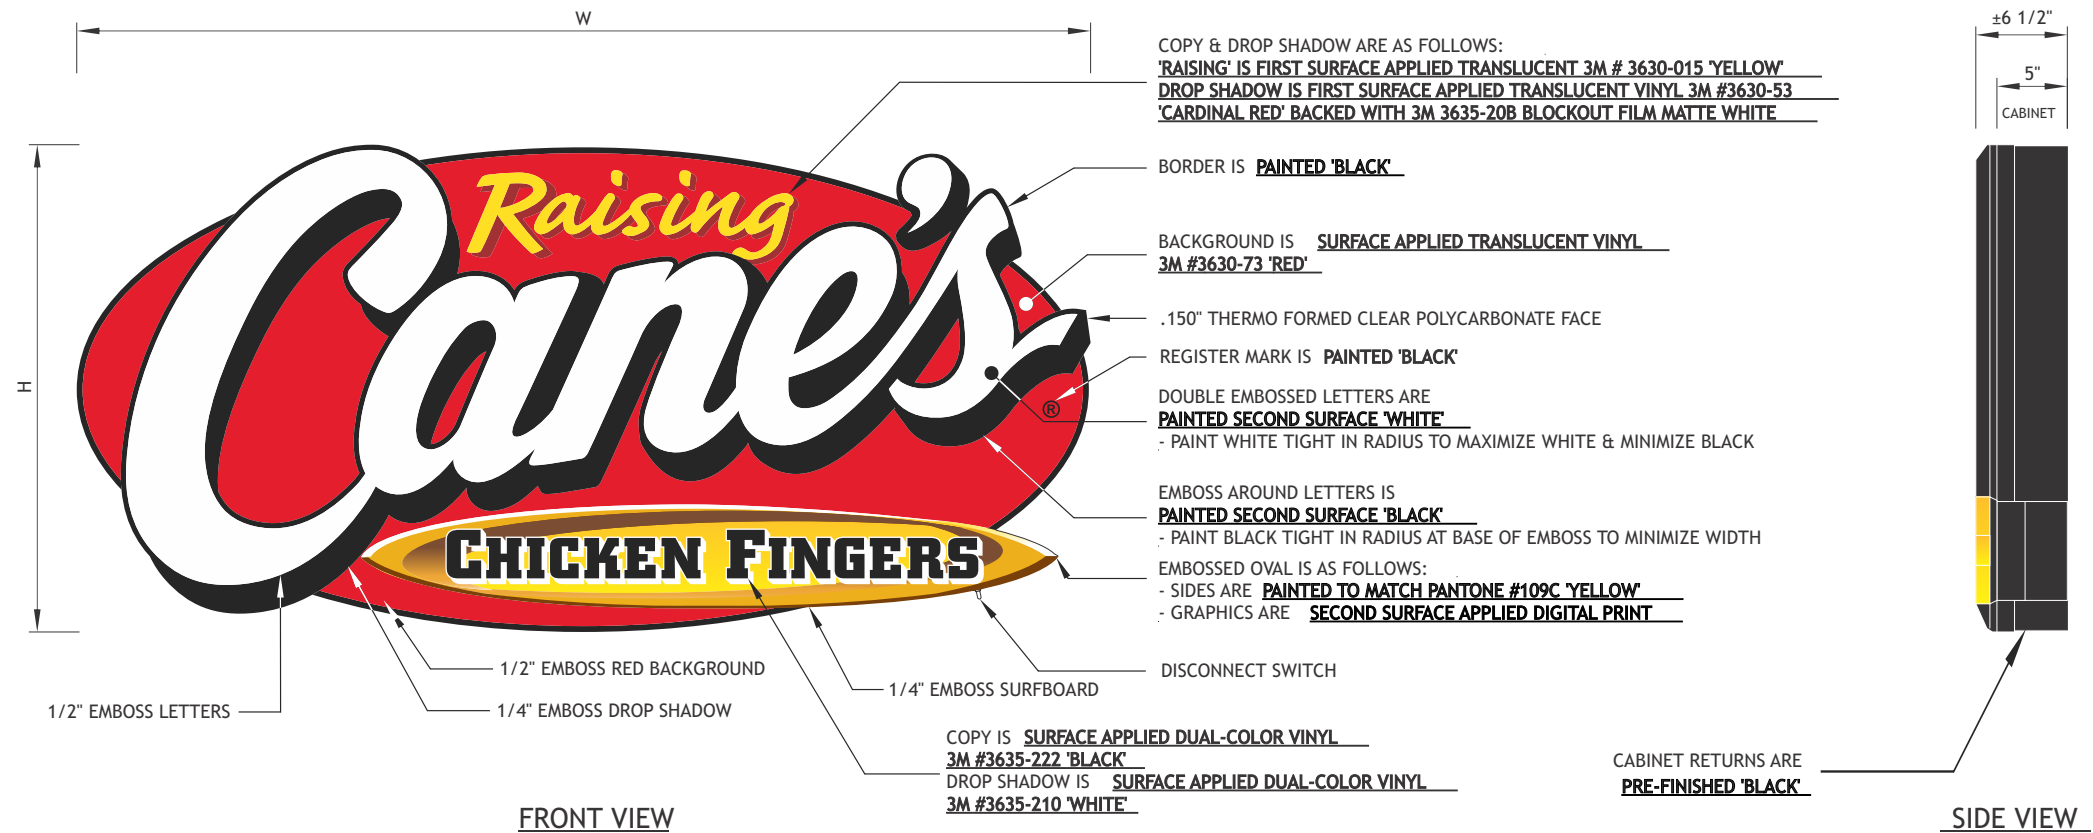

PART NUMBER	'H'	'W'	'AREA'
RAI-WS001-0204-T	2' - 0 11/16"	4' - 3 3/8"	8.83
RAI-WS001-0205-T	2' - 7 3/4"	5' - 6"	14.55
RAI-WS001-0306-T	2' - 10 5/8"	6' - 0"	17.31
RAI-WS001-0408-T	3' - 10 1/8"	8' - 0"	25.47
RAI-WS001-0510-T	4' - 9 11/16"	10' - 0"	50

COLOR SCHEDULE	
PAINT COLORS	VINYL COLORS
MAP / 27386	3M / OPAQUE / #7725-10 / 'WHITE'
PANTONE / #109C / 'YELLOW'	3M/ OPAQUE / #680-10 / 'WHITE' / REFLECTIVE
MAP / 2075	3M / TRANS. / #3630-015 / 'YELLOW'
MAP / 'BLACK'	3M / TRANS. / #3630-53 / 'CARDINAL RED'
MAP/ 'BLACK' / FINISH MATTE	3M / TRANS. / #3630-73 / 'RED'
MAP/ 'BLACK' / FINISH SATIN	3M / OPAQUE / 'BLACK'



03 RAI-WS-8FT

4'x8' Wall Sign

SEE AGI MANUFACTURING DRAWINGS FOR SITE SPECIFIC DETAILS


DESCRIPTION

**Internally Illuminated Single-Face Wall Sign
With Thermoformed Polycarbonate Face With
Applied Vinyl Graphics**

SPECIFICATIONS

SIGN H: 3'-10 1/8"
SIGN W: 8'-0"
OAH:
OAW:
SIGN SF: 25.47
TOTAL SF:
ILLUMINATION: Internal
AMPS: 1.8 @ 120 Volts Connected Load

SITE SPECIFIC NOTES

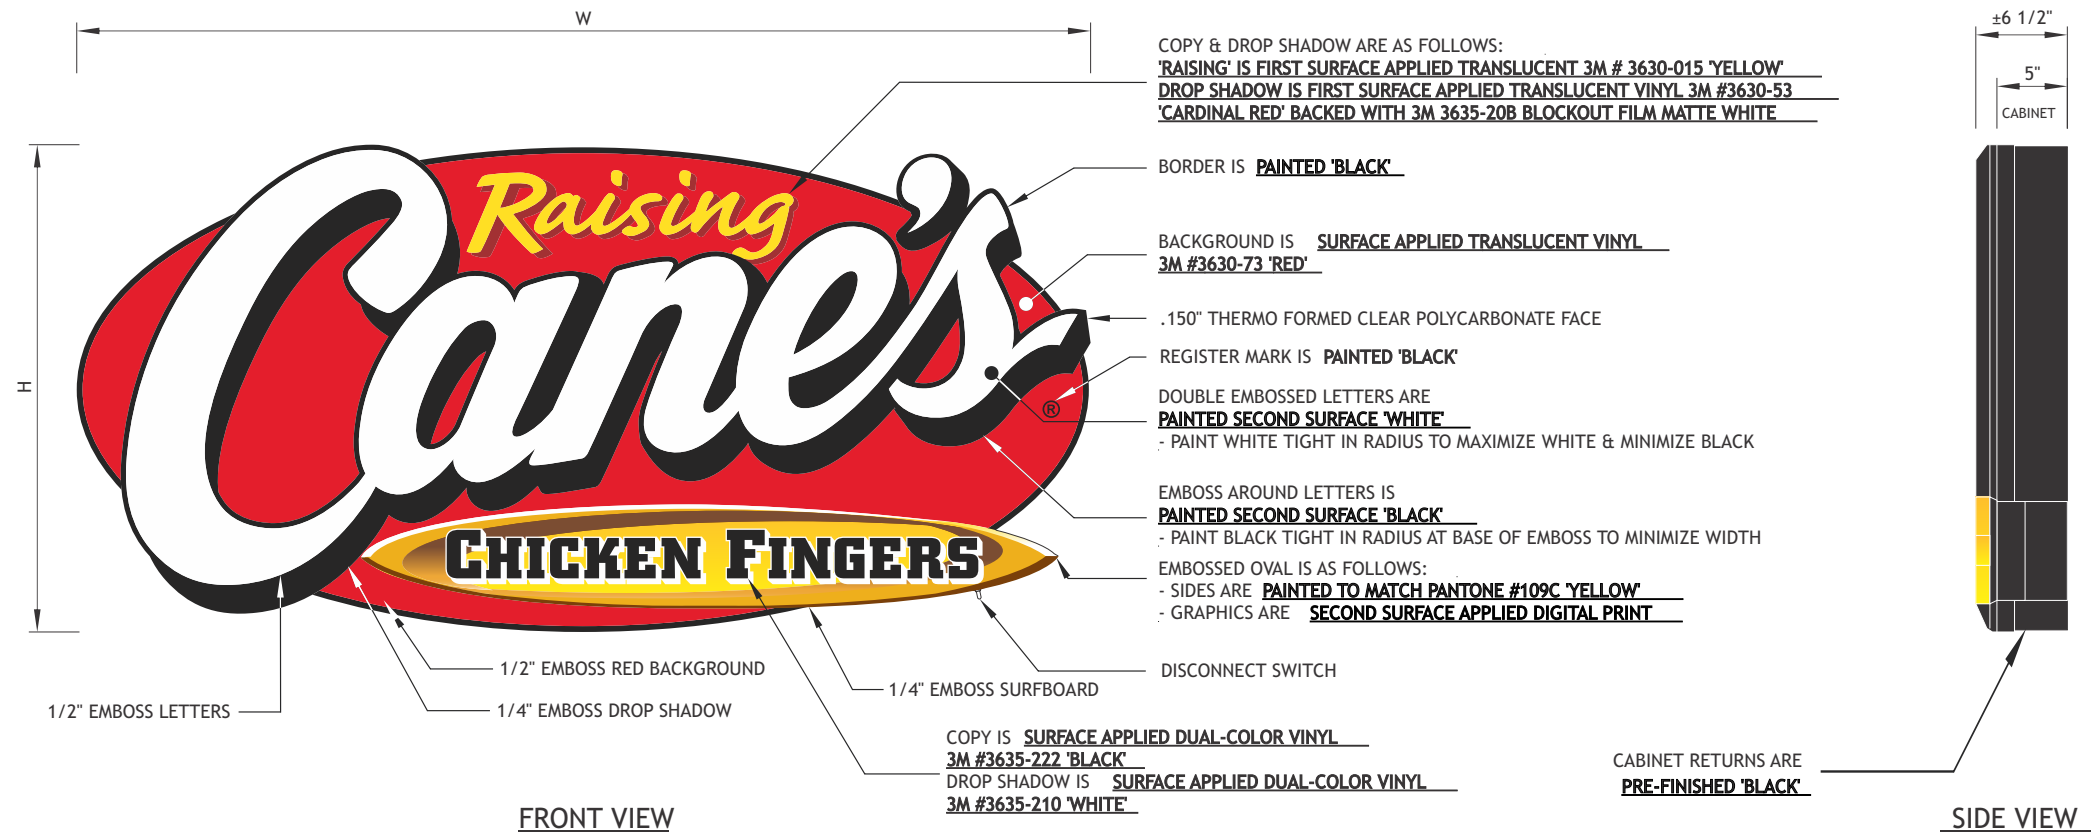

PART NUMBER	'H'	'W'	'AREA'
RAI-WS001-0204-T	2' - 0 11/16"	4' - 3 3/8"	8.83
RAI-WS001-0205-T	2' - 7 3/4"	5' - 6"	14.55
RAI-WS001-0306-T	2' - 10 5/8"	6' - 0"	17.31
RAI-WS001-0408-T	3' - 10 1/8"	8' - 0"	25.47
RAI-WS001-0510-T	4' - 9 11/16"	10' - 0"	50

COLOR SCHEDULE	
PAINT COLORS	VINYL COLORS
MAP / 27386	3M / OPAQUE / #7725-10 / 'WHITE'
PANTONE / #109C / 'YELLOW'	3M/ OPAQUE / #680-10 / 'WHITE' / REFLECTIVE
MAP / 2075	3M / TRANS. / #3630-015 / 'YELLOW'
MAP / 'BLACK'	3M / TRANS. / #3630-53 / 'CARDINAL RED'
MAP/ 'BLACK' / FINISH MATTE	3M / TRANS. / #3630-73 / 'RED'
MAP/ 'BLACK' / FINISH SATIN	3M / OPAQUE / 'BLACK'



04 RAI-NEON-OPEN

1'-2"x2'-3" "Open" Window Sign

SEE AGI MANUFACTURING DRAWINGS FOR SITE SPECIFIC DETAILS

DESCRIPTION


1'-2" x 2'-3" OPEN Neon Single-Face Suspended Window Sign, with Polycarbonate Case

SPECIFICATIONS

SIGN H: 1'-2 1/16"
 SIGN W: 2'-3"
 OAH: TBD
 OAW: 2'-3"
 SIGN SF: 2.6 SF
 TOTAL SF:
 ILLUMINATION: Neon
 AMPS: 2.1 @ 120 Volts Connected Load

SITE SPECIFIC NOTES


*****Pipe lengths to be verified prior to install*****

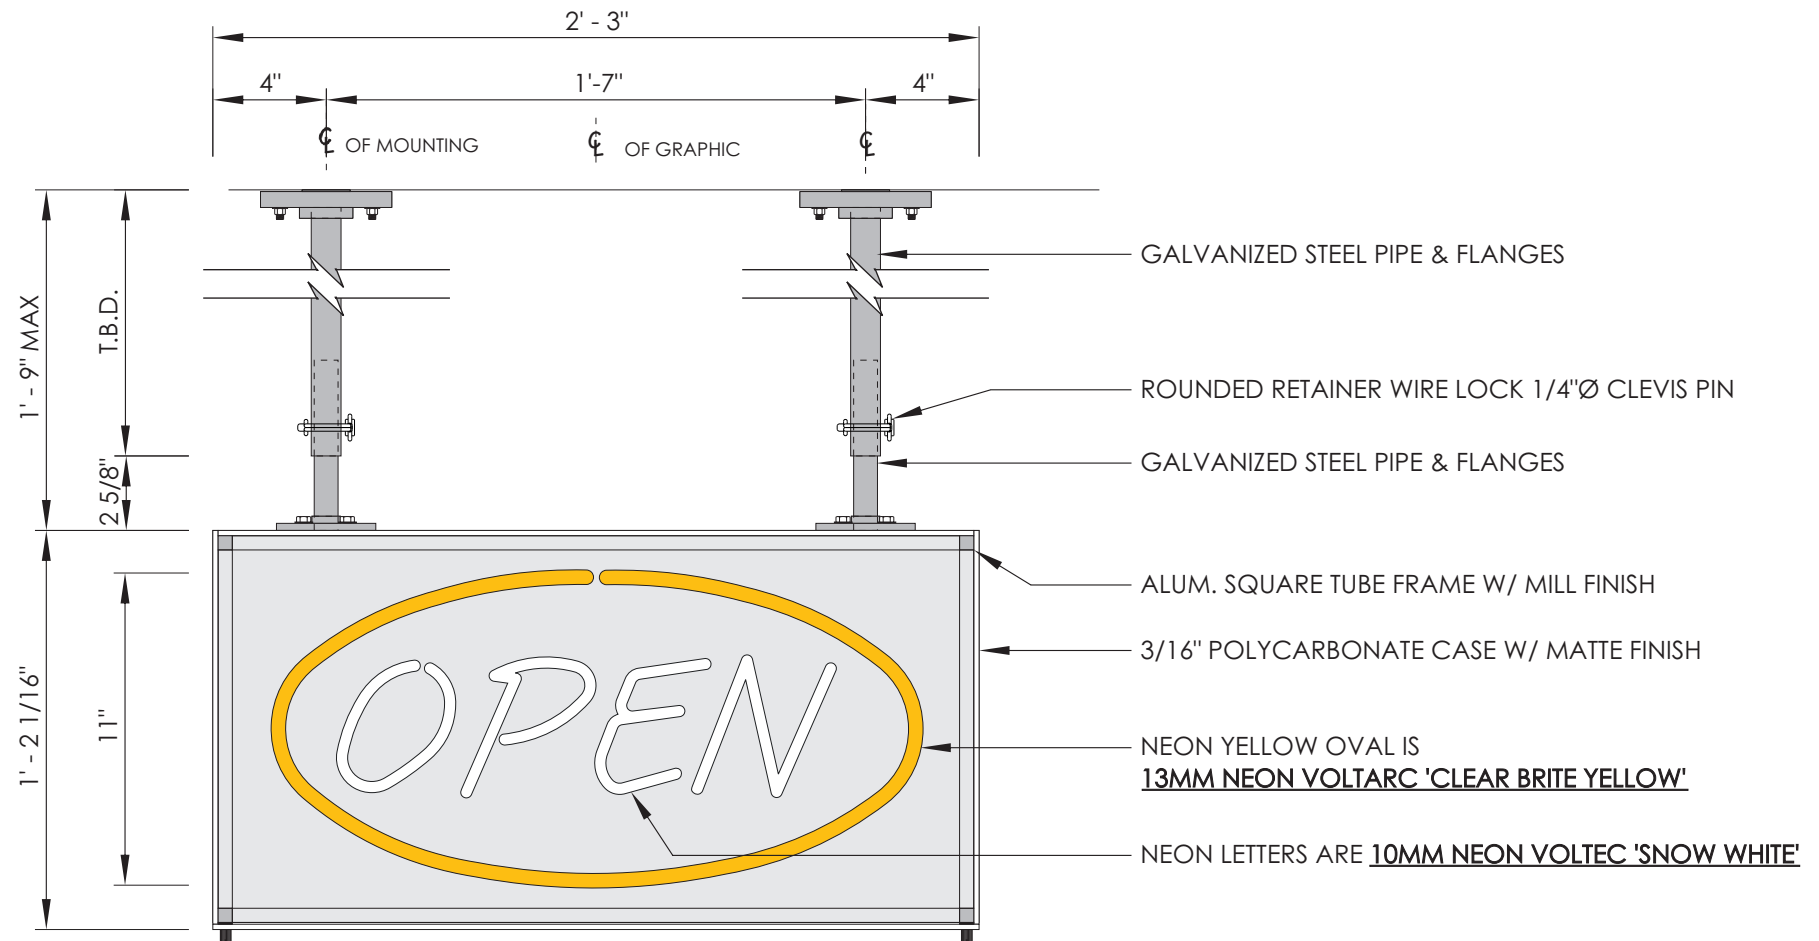

FRONT VIEW

RC SUSPENDED WINDOW SIGNS									
Part Number	H	W	OAW	OAH	D	C	E	SF	AMPS
RAI-WN-SUS-OPEN-NEON-H	1'-2 1/16"	2'-3"	2'-3"	TBD	4 1/2"	1'-7"	4"	2.64	2.1
RAI-WN-SUS-OPEN-NEON-V	2'-9"	1'-2 1/8"	1'-2 1/8"	TBD	4 1/2"	10"	2 1/16"	3.24	2.1
RAI-WN-SUS-CF-NEON-OG	1'-6"	2'-0"	2'-0"	TBD	4 1/2"	1'-5 1/2"	3 1/4"	3	2.1
RAI-WN-SUS-CF-NEON-OG-LG	3'-0"	4'-0"	4'-0"	TBD	4 1/2"	1'-5 1/2"	3 1/4"	12	2.1
RAI-WN-SUS-CF-NEON-H	1'-2 1/16"	4'-4"	4'-4"	TBD	4 1/2"	3'-4"	6"	5.08	2.1
RAI-WN-SUS-ORDER-NEON-H	1'-2 1/16"	2'-3"	2'-3"	TBD	4 1/2"	1'-7"	4"	2.64	2.1
RAI-WN-SUS-WALKUP-NEON-H	1'-2 1/16"	2'-3"	2'-3"	TBD	4 1/2"	1'-7"	4"	2.64	2.1
RAI-WN-SUS-PICKUP-NEON-H	1'-2 1/16"	2'-3"	2'-3"	TBD	4 1/2"	1'-7"	4"	2.64	2.1
RAI-WN-SUS-WALKUP-NEON-V	3'-1 3/8"	1'-2 1/8"	1'-2 1/8"	TBD	4 1/2"	10"	2 1/16"	3.67	2.1
RAI-WN-SUS-OPEN-SILICONE-H	1'-2 1/16"	2'-3"	2'-3"	TBD	4 1/2"	1'-7"	4"	2.64	2.1
RAI-WN-SWM-OPEN-SILICONE-H	1'-2 1/16"	2'-3"	2'-3"	1'-8 1/16"	3"	1'-7"	4"	2.64	2.1
RAI-WN-CF-SILICONE-OG-DF	1'-11"	2'-6"	2'-6"	TBD	7"	1'-10"	4"	4.8	2.1
RAI-WN-SWM-CF-SILICONE-OG-DF	8"	2'-3"	2'-3"	1'-2"	7"	1'-7"	4"	2.63	2.1
RAI-WN-SUS-PICKUP-ARROW-NEON	5'-2 1/2"	2'-8 3/8"	2'-8 3/8"	TBD	4 7/16"	XX	XX	14.05	2.1
RAI-WN-SUS-OL-HEART-ILL	4'-6 3/4"	5'-0"	5'-0"	10'-5 7/16"	XX	3'-1 1/4"	11 3/8"	22.81	1.8

COLOR SCHEDULE	
PAINT COLORS	VINYL COLORS
MAP / 27386	3M / OPAQUE / #7725-10 / 'WHITE'
PANTONE / #109C / 'YELLOW'	3M / OPAQUE / #680-10 / 'WHITE' / REFLECTIVE
MAP / 2075	3M / TRANS. / #3630-015 / 'YELLOW'
MAP / 'BLACK'	3M / TRANS. / #3630-53 / 'CARDINAL RED'
MAP / 'BLACK' / FINISH MATTE	3M / TRANS. / #3630-73 / 'RED'
MAP / 'BLACK' / FINISH SATIN	3M / OPAQUE / 'BLACK'

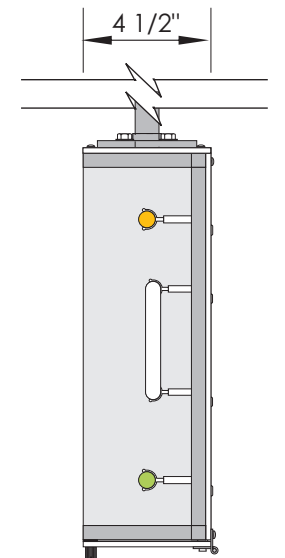

SIDE VIEW



05 RAI-WN-CF-NEON-OG

1'-6"x2' Chicken Fingers Window Sign (OG)

SEE AGI MANUFACTURING DRAWINGS FOR SITE SPECIFIC DETAILS

DESCRIPTION


1'-6" x 2'-0" Chicken Fingers Neon Single-Face Suspended Window Sign, with Polycarbonate Case

SPECIFICATIONS

SIGN H: 1'-6"
 SIGN W: 2'-0"
 OAH: TBD
 OAW: 2'-0"
 SIGN SF: 4
 TOTAL SF:
 ILLUMINATION: Neon
 AMPS: 2.1

SITE SPECIFIC NOTES


******Pipe lengths to be verified prior to install******

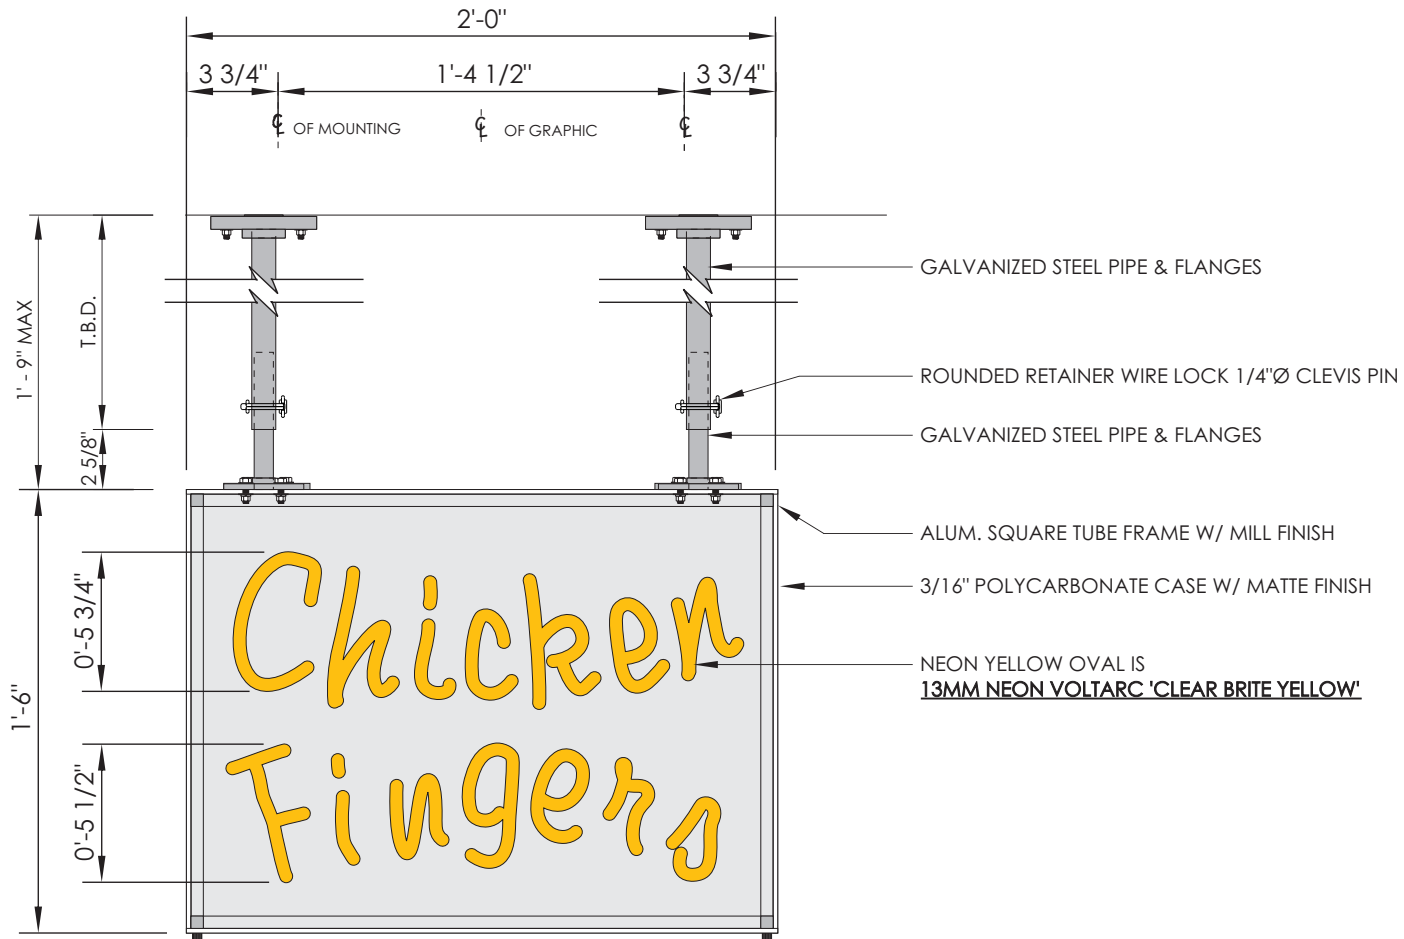

FRONT VIEW

RC SUSPENDED SIGNS									
Part Number	H	W	OAW	OAH	D	C	E	OVAL SF	AMPS
RAI-WN-SUS-OPEN-NEON-H	1'-2 1/16"	2'-3"	2'-3"	TBD	4 1/2"	1'-7"	4"	2.64	2.1
RAI-WN-SUS-ORDER-NEON-H	1'-2 1/16"	2'-3"	2'-3"	TBD	4 1/2"	1'-7"	4"	2.64	2.1
RAI-WN-SUS-WALKUP-NEON-H	1'-2 1/16"	2'-3"	2'-3"	TBD	4 1/2"	1'-7"	4"	2.64	2.1
RAI-WN-SUS-PICKUP-NEON-H	1'-2 1/16"	2'-3"	2'-3"	TBD	4 1/2"	1'-7"	4"	2.64	2.1
RAI-WN-SUS-WALKUP-NEON-V	3'-1 3/8"	1'-2 1/8"	1'-2 1/8"	TBD	4 1/2"	10"	2 1/16"	3.67	2.1
RAI-WN-SUS-OPEN-NEON-V	2'-9"	1'-2 1/8"	1'-2 1/8"	TBD	4 1/2"	10"	2 1/16"	3.24	2.1
RAI-WN-SUS-CF-NEON-H	1'-2 1/16"	4'-4"	4'-4"	TBD	4 1/2"	3'-4"	6"	5.08	2.1
RAI-WN-SUS-OPEN-SILICONE-H	1'-2 1/16"	2'-3"	2'-3"	TBD	4 1/2"	1'-7"	4"	2.64	2.1
RAI-WN-SWM-OPEN-SILICONE-H	1'-2 1/16"	2'-3"	2'-3"	1'-8 1/16"	3"	1'-7"	4"	2.64	2.1
RAI-WN-CF-NEON-OG	1'-6"	2'-0"	2'-0"	2'-0"	4 1/2"	1'-5 1/2"	3 1/4"	4	2.1
RAI-WN-CF-SILICONE-OG-DF	1'-11"	2'-6"	2'-6"	TBD	7"	1'-10"	4"	4.8	2.1
RAI-WN-SWM-CF-SILICONE-OG-DF	8"	2'-3"	2'-3"	1'-2"	7"	1'-7"	4"	2.63	2.1
RAI-WN-SUS-PICKUP-ARROW-NEON	5'-2 1/2"	2'-8 3/8"	2'-8 3/8"	TBD	4 7/16"	XX	XX	14.05	2.1
RAI-WN-SUS-OL-HEART-ILL	4'-6 3/4"	5'-0"	5'-0"	10'-5 7/16"	XX	3'-1 1/4"	11 3/8"	22.81	1.8

COLOR SCHEDULE	
PAINT COLORS	VINYL COLORS
MAP / 27386	3M / OPAQUE / #7725-10 / 'WHITE'
PANTONE / #109C / 'YELLOW'	3M/ OPAQUE / #680-10 / 'WHITE' / REFLECTIVE
MAP / 2075	3M / TRANS. / #3630-015 / 'YELLOW'
MAP / 'BLACK'	3M / TRANS. / #3630-53 / 'CARDINAL RED'
MAP / 'BLACK' / FINISH MATTE	3M / TRANS. / #3630-73 / 'RED'
MAP / 'BLACK' / FINISH SATIN	3M / OPAQUE / 'BLACK'

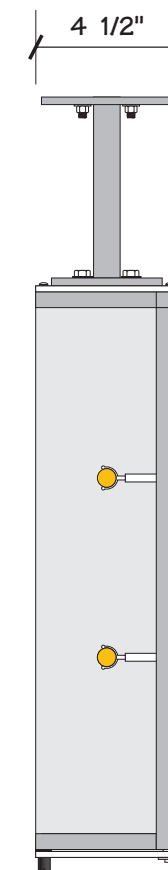

SIDE VIEW



06 RAI-OL-XL-PMRL

One Love Heart (XL) W/Painted Background

SEE AGI MANUFACTURING DRAWINGS FOR SITE SPECIFIC DETAILS

DESCRIPTION

One Love Heart (XL) With Painted Background


SPECIFICATIONS

SIGN H: 9'-0"
 SIGN W: 12'-4 1/2"
 OAH: 9'-0"
 OAW: 12'-4 1/2"
 SIGN SF: 111.38
 TOTAL SF: 111.38
 ILLUMINATION: External
 AMPS: N/A

SITE SPECIFIC NOTES

Red background and city name painted directly to wall

Wall Art- not included in sign permit

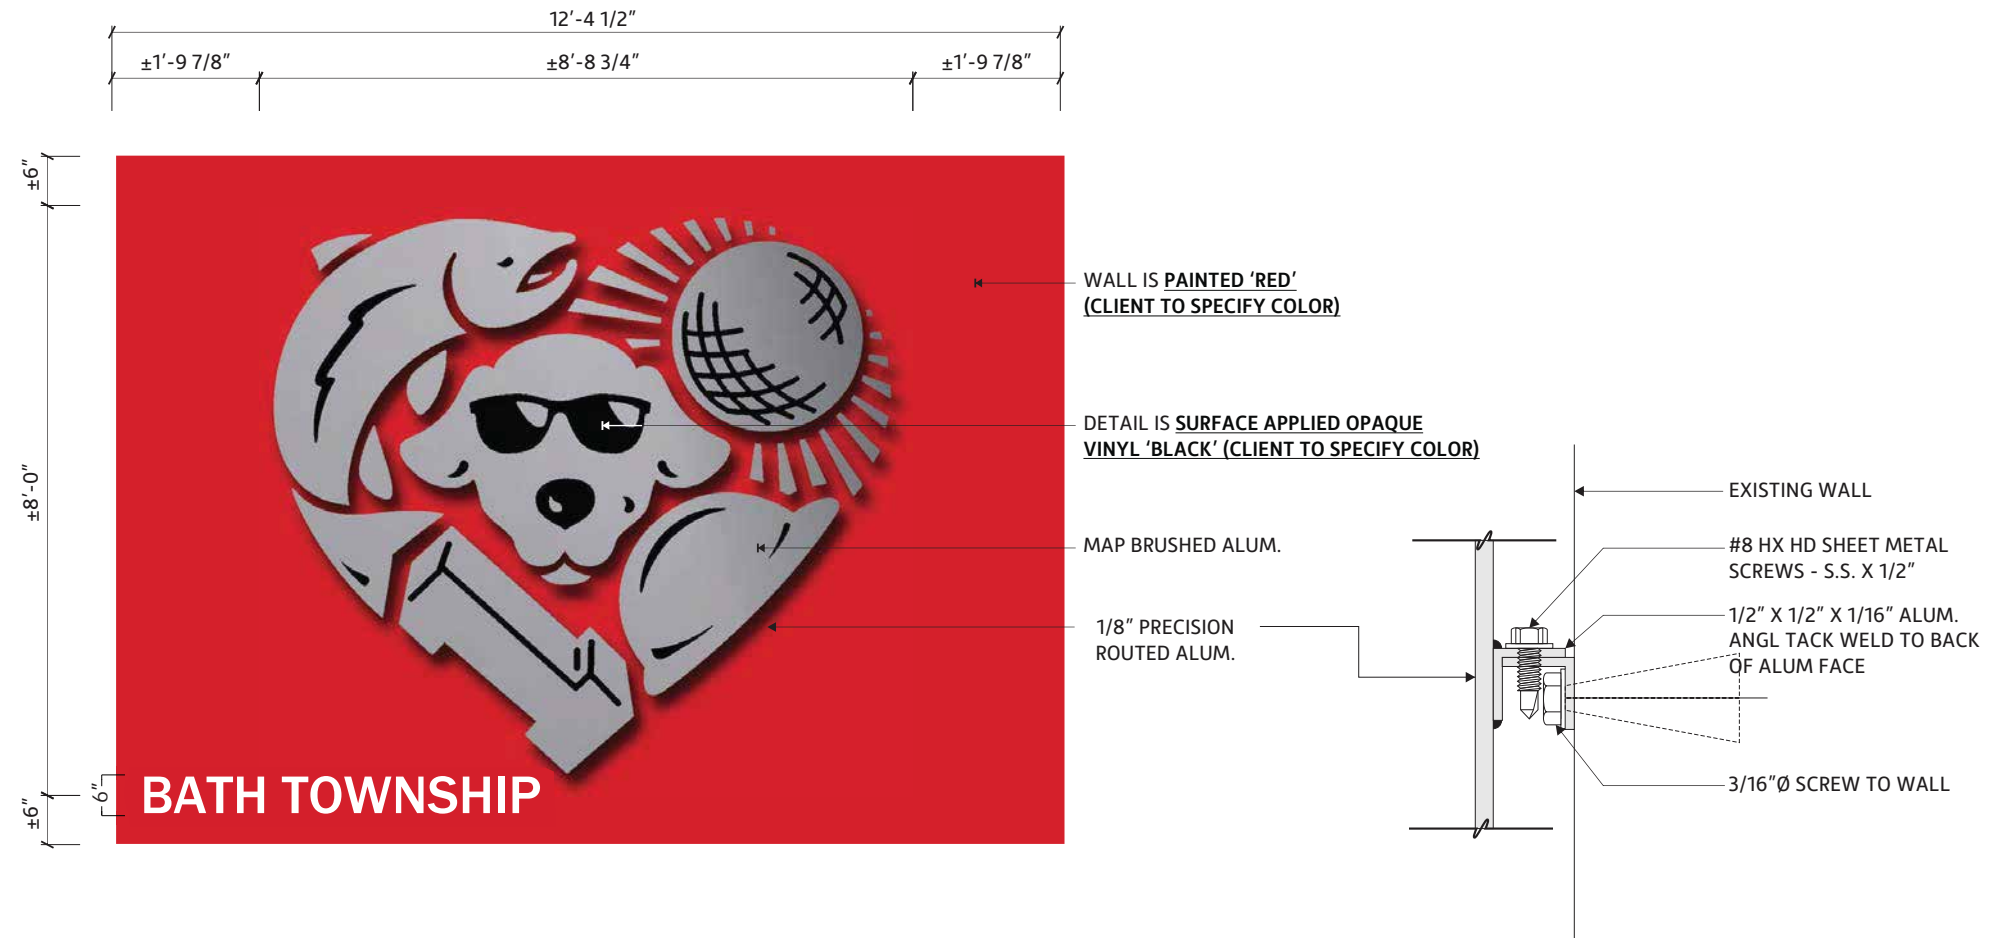

COLOR SCHEDULE	
PAINT COLORS	VINYL COLORS
MAP / 27386	3M / OPAQUE / #7725-10 / 'WHITE'
PANTONE / #109C / 'YELLOW'	3M / OPAQUE / #680-10 / 'WHITE' / REFLECTIVE
MAP / 2075	3M / TRANS. / #3630-015 / 'YELLOW'
MAP / 'BLACK'	3M / TRANS. / #3630-53 / 'CARDINAL RED'
MAP / 'BLACK' / FINISH MATTE	3M / TRANS. / #3630-73 / 'RED'
MAP / 'BLACK' / FINISH SATIN	3M / OPAQUE / 'BLACK'



07 RAI-RD-1

Red Dog on Substrate

SEE AGI MANUFACTURING DRAWINGS FOR SITE SPECIFIC DETAILS

DESCRIPTION


Red Dog on Substrate

SPECIFICATIONS

SIGN H: 8'-0"
 SIGN W: 4'-0"
 OAH:
 OAW:
 SIGN SF:
 TOTAL SF: 32 SF
 ILLUMINATION:
 AMPS:

SITE SPECIFIC NOTES

Wall Art- not included in sign permit

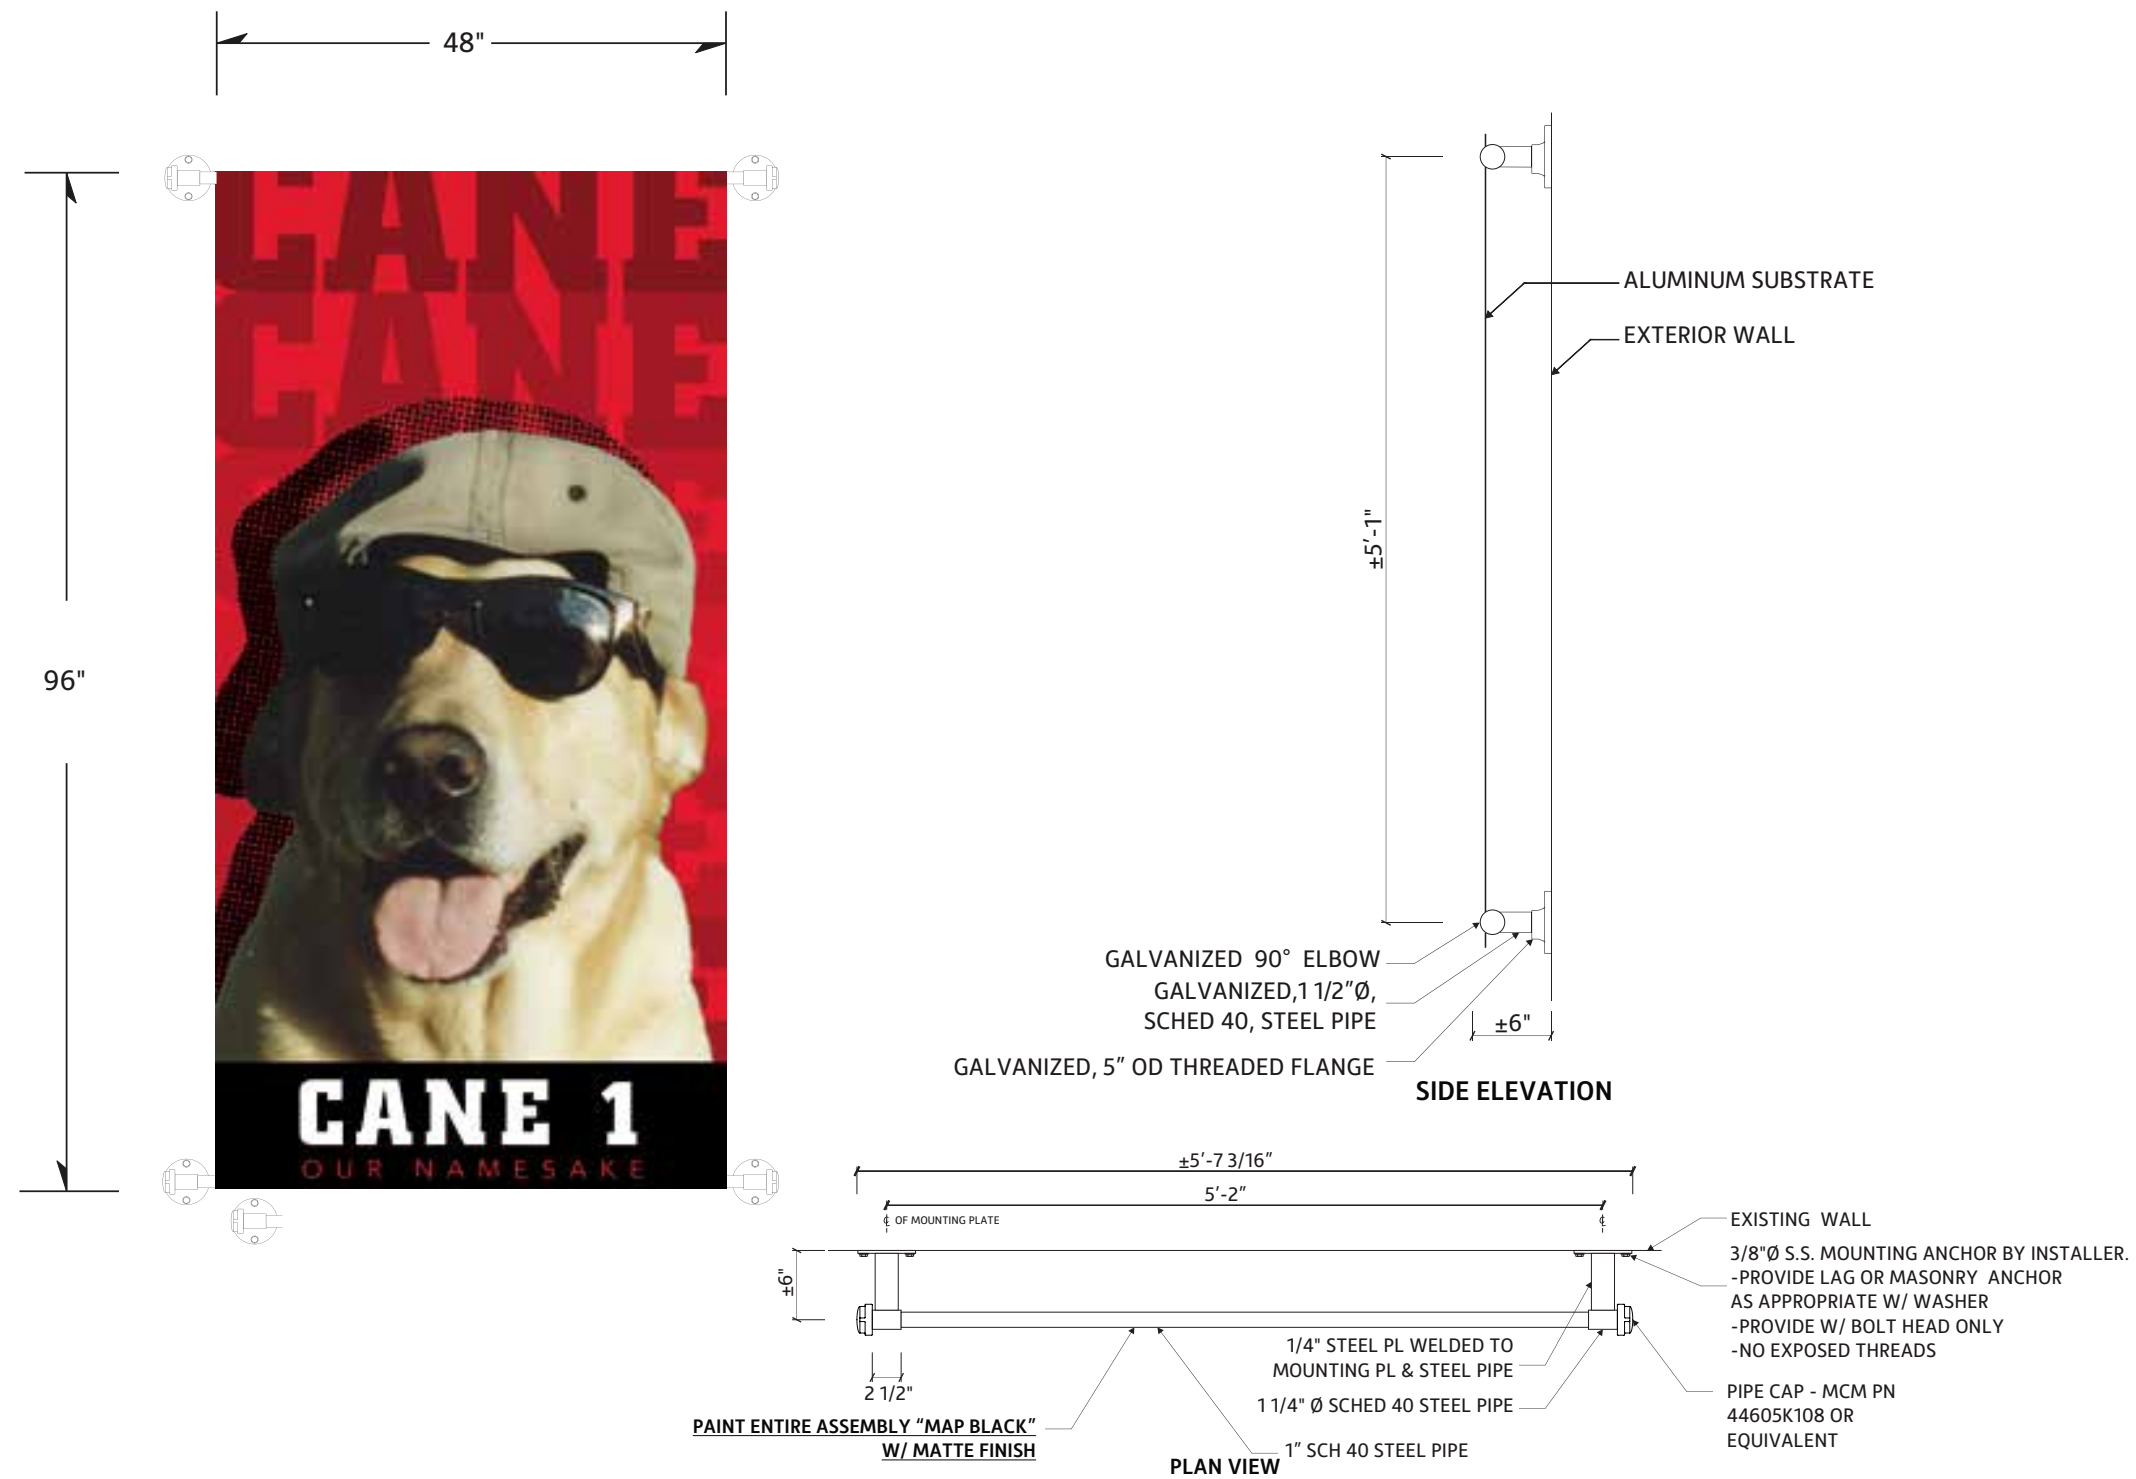

COLOR SCHEDULE	
PAINT COLORS	VINYL COLORS
MAP / 27386	3M / OPAQUE / #7725-10 / 'WHITE'
PANTONE / #109C / 'YELLOW'	3M/ OPAQUE / #680-10 / 'WHITE' / REFLECTIVE
MAP / 2075	3M / TRANS. / #3630-015 / 'YELLOW'
MAP / 'BLACK'	3M / TRANS. / #3630-53 / 'CARDINAL RED'
MAP/ 'BLACK' / FINISH MATTE	3M / TRANS. / #3630-73 / 'RED'
MAP/ 'BLACK' / FINISH SATIN	3M / OPAQUE / 'BLACK'



One Love Channel Letters

SEE AGI MANUFACTURING DRAWINGS FOR SITE SPECIFIC DETAILS

DESCRIPTION



One Love (20" FCO Canopy Mounted). Externally Illuminated.

SPECIFICATIONS

SIGN H: 1'-10"
 SIGN W: 10'-3 9/16"
 OAH: 1'-10"
 OAW: 10'-3 9/16"
 SIGN SF:
 TOTAL SF:
 ILLUMINATION: External
 AMPS: 1.8 @ 120 Volts Connected Load

SITE SPECIFIC NOTES

Design is subject to change. Pending Raising Cane's Design approvals, engineering, and prototype viewing.

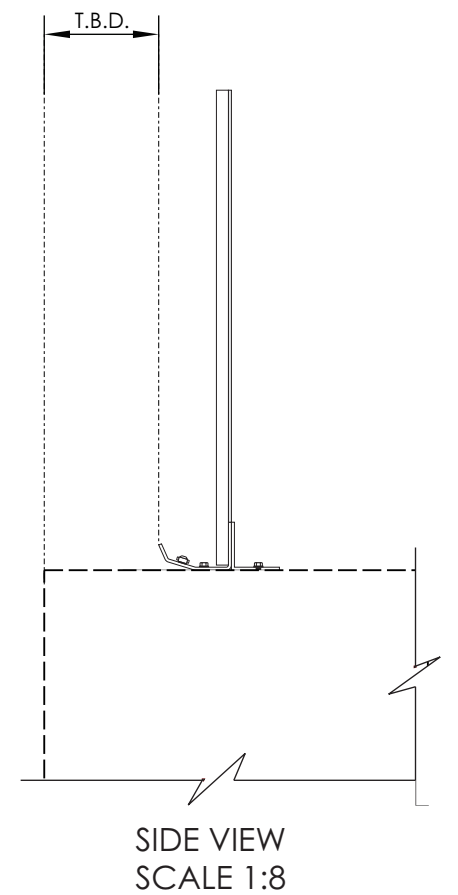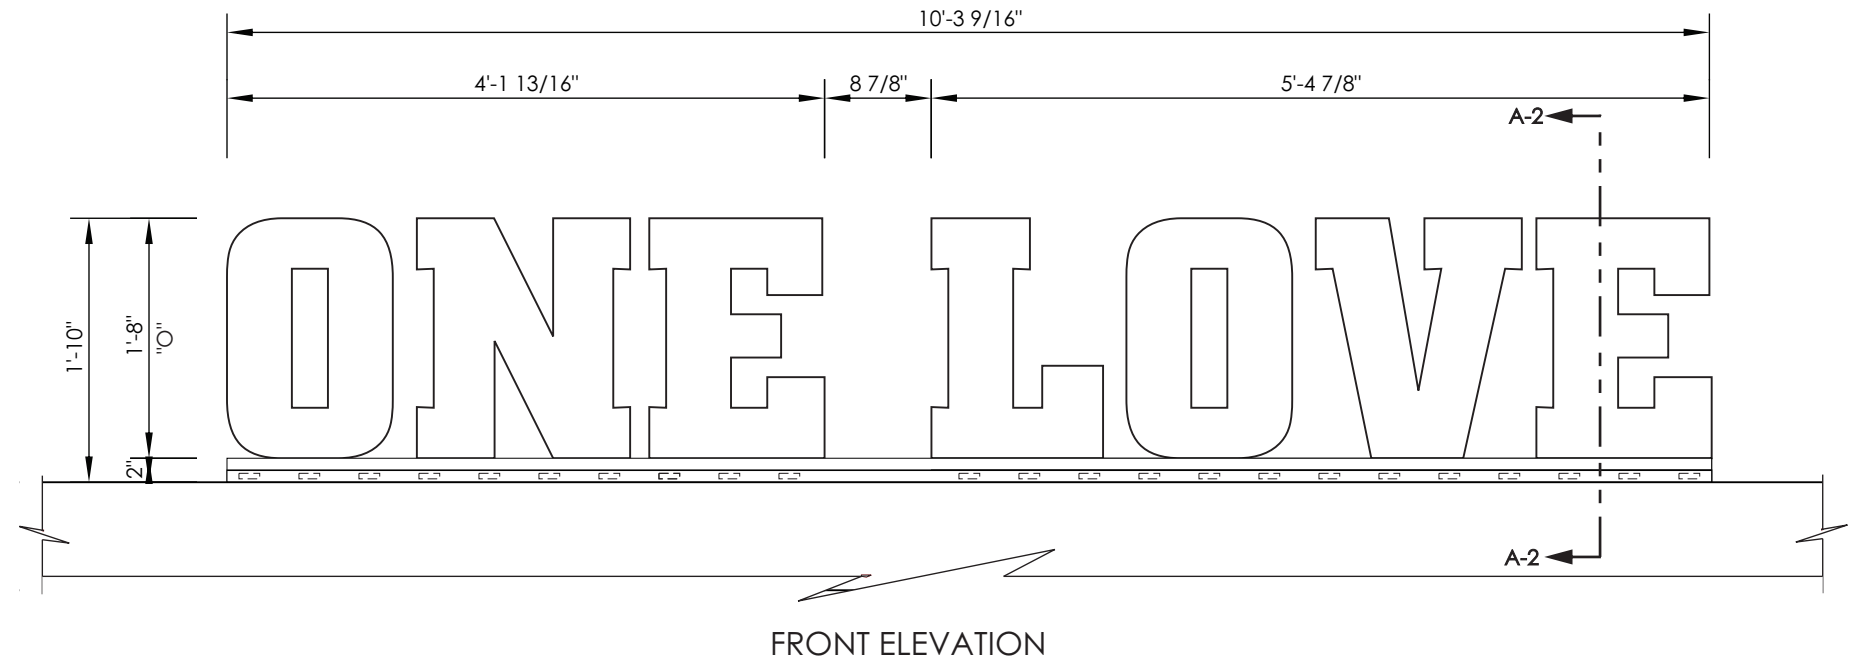

COLOR SCHEDULE	
PAINT COLORS	VINYL COLORS
MAP / 27386	3M / OPAQUE / #7725-10 / 'WHITE'
PANTONE / #109C / 'YELLOW'	3M / OPAQUE / #680-10 / 'WHITE' / REFLECTIVE
MAP / 2075	3M / TRANS. / #3630-015 / 'YELLOW'
MAP / 'BLACK'	3M / TRANS. / #3630-53 / 'CARDINAL RED'
MAP / 'BLACK' / FINISH MATTE	3M / TRANS. / #3630-73 / 'RED'
MAP / 'BLACK' / FINISH SATIN	3M / OPAQUE / 'BLACK'

Contact Information:

2655 International Parkway
Virginia Beach, VA 23452
757.427.1900
Toll Free: 800.877.7868
www.AGI.net

*We look forward to
working with you!*

